




Existing Roof Plan SCALE 1-250@A2

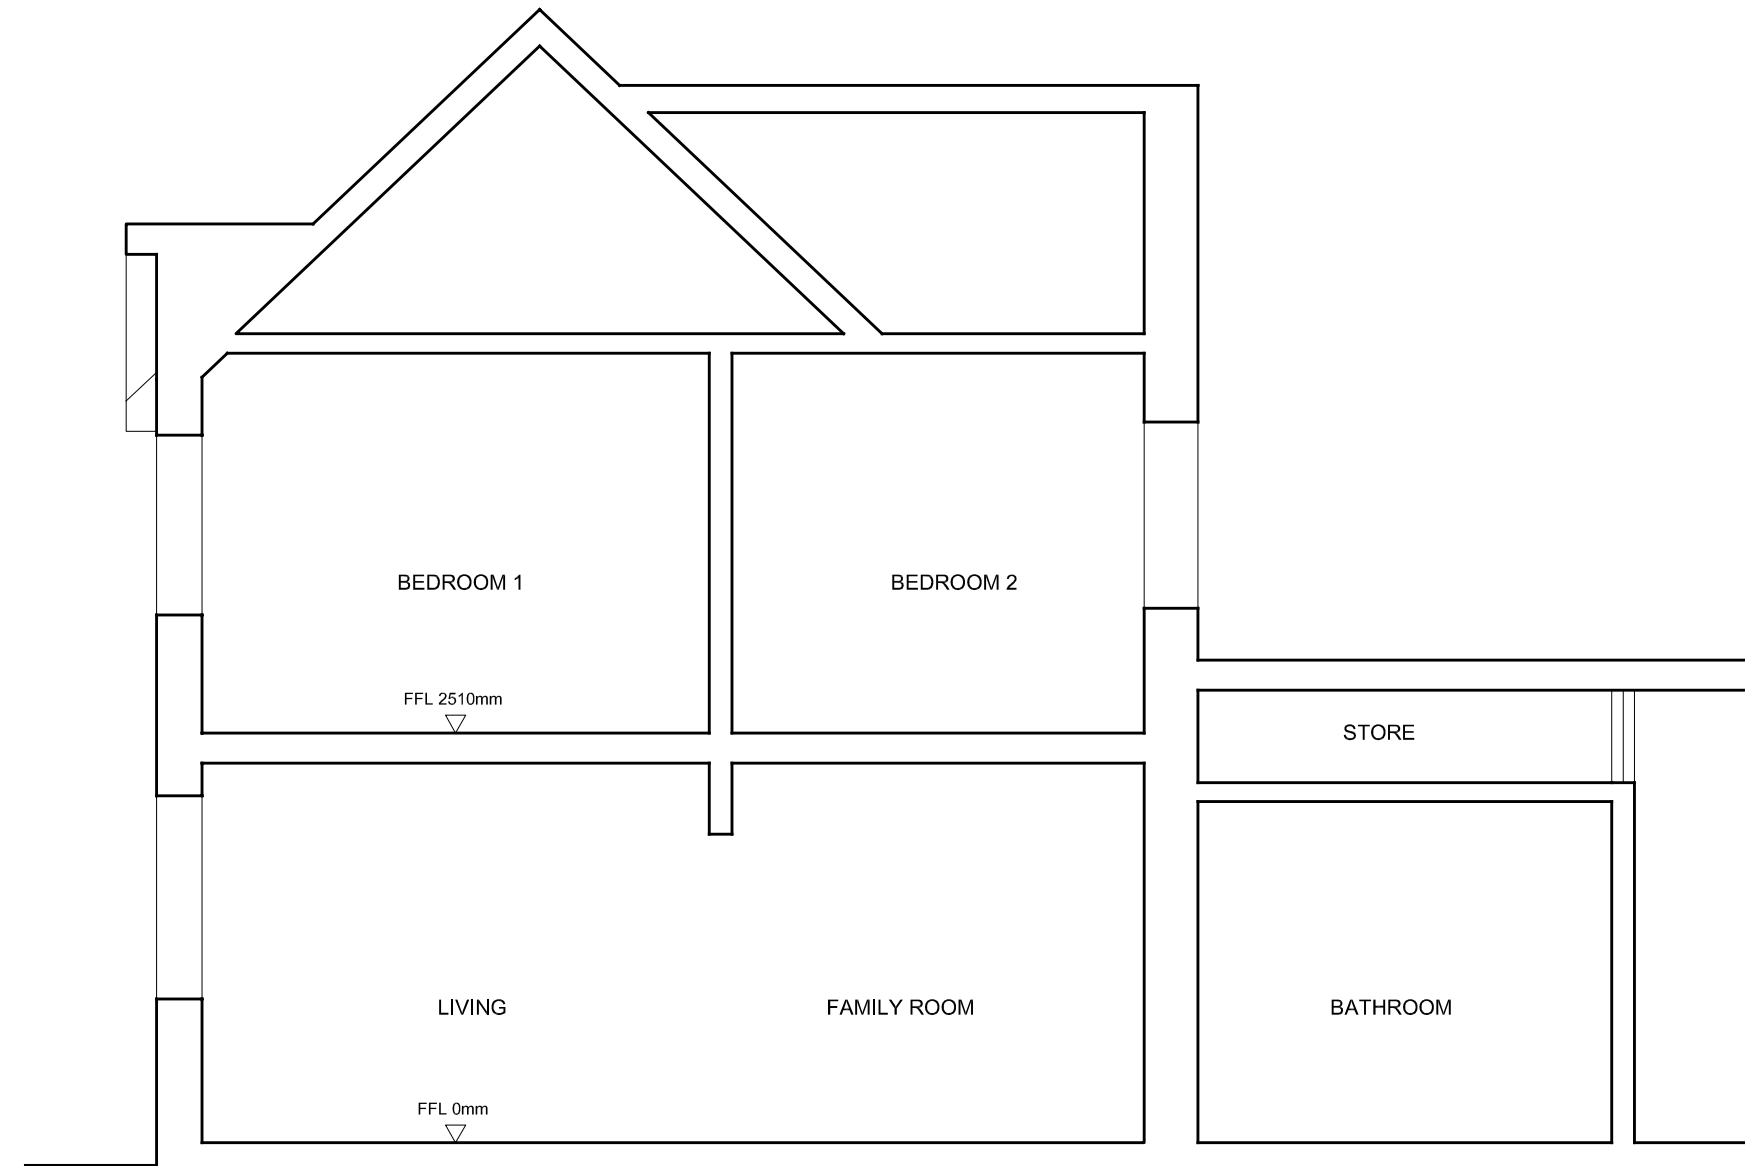


Existing Section B-B SCALE 1-50@A2

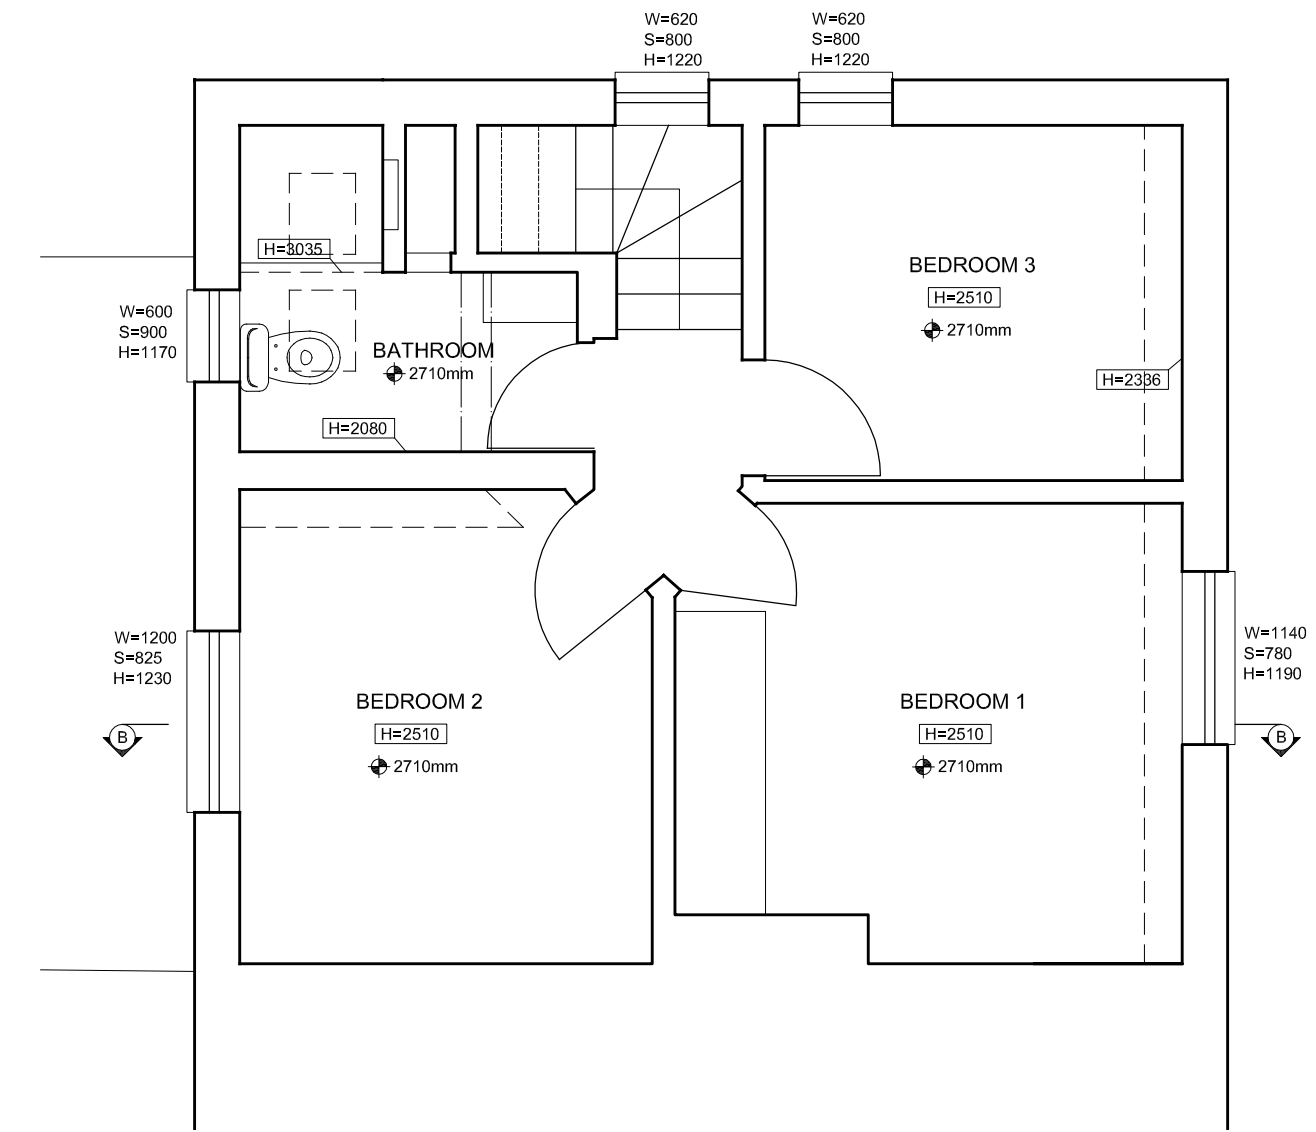


Existing 1st Floor Plan SCALE 1-50@A2

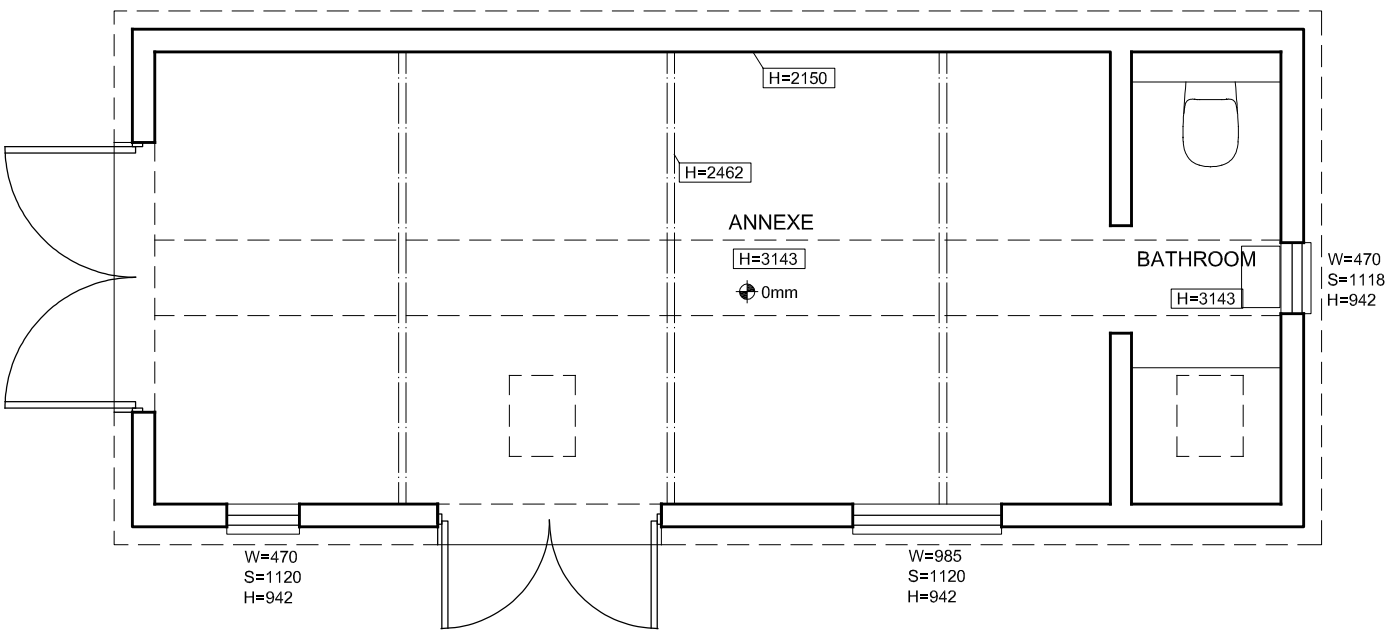

Existing Annexe Plan SCALE 1-50@A2

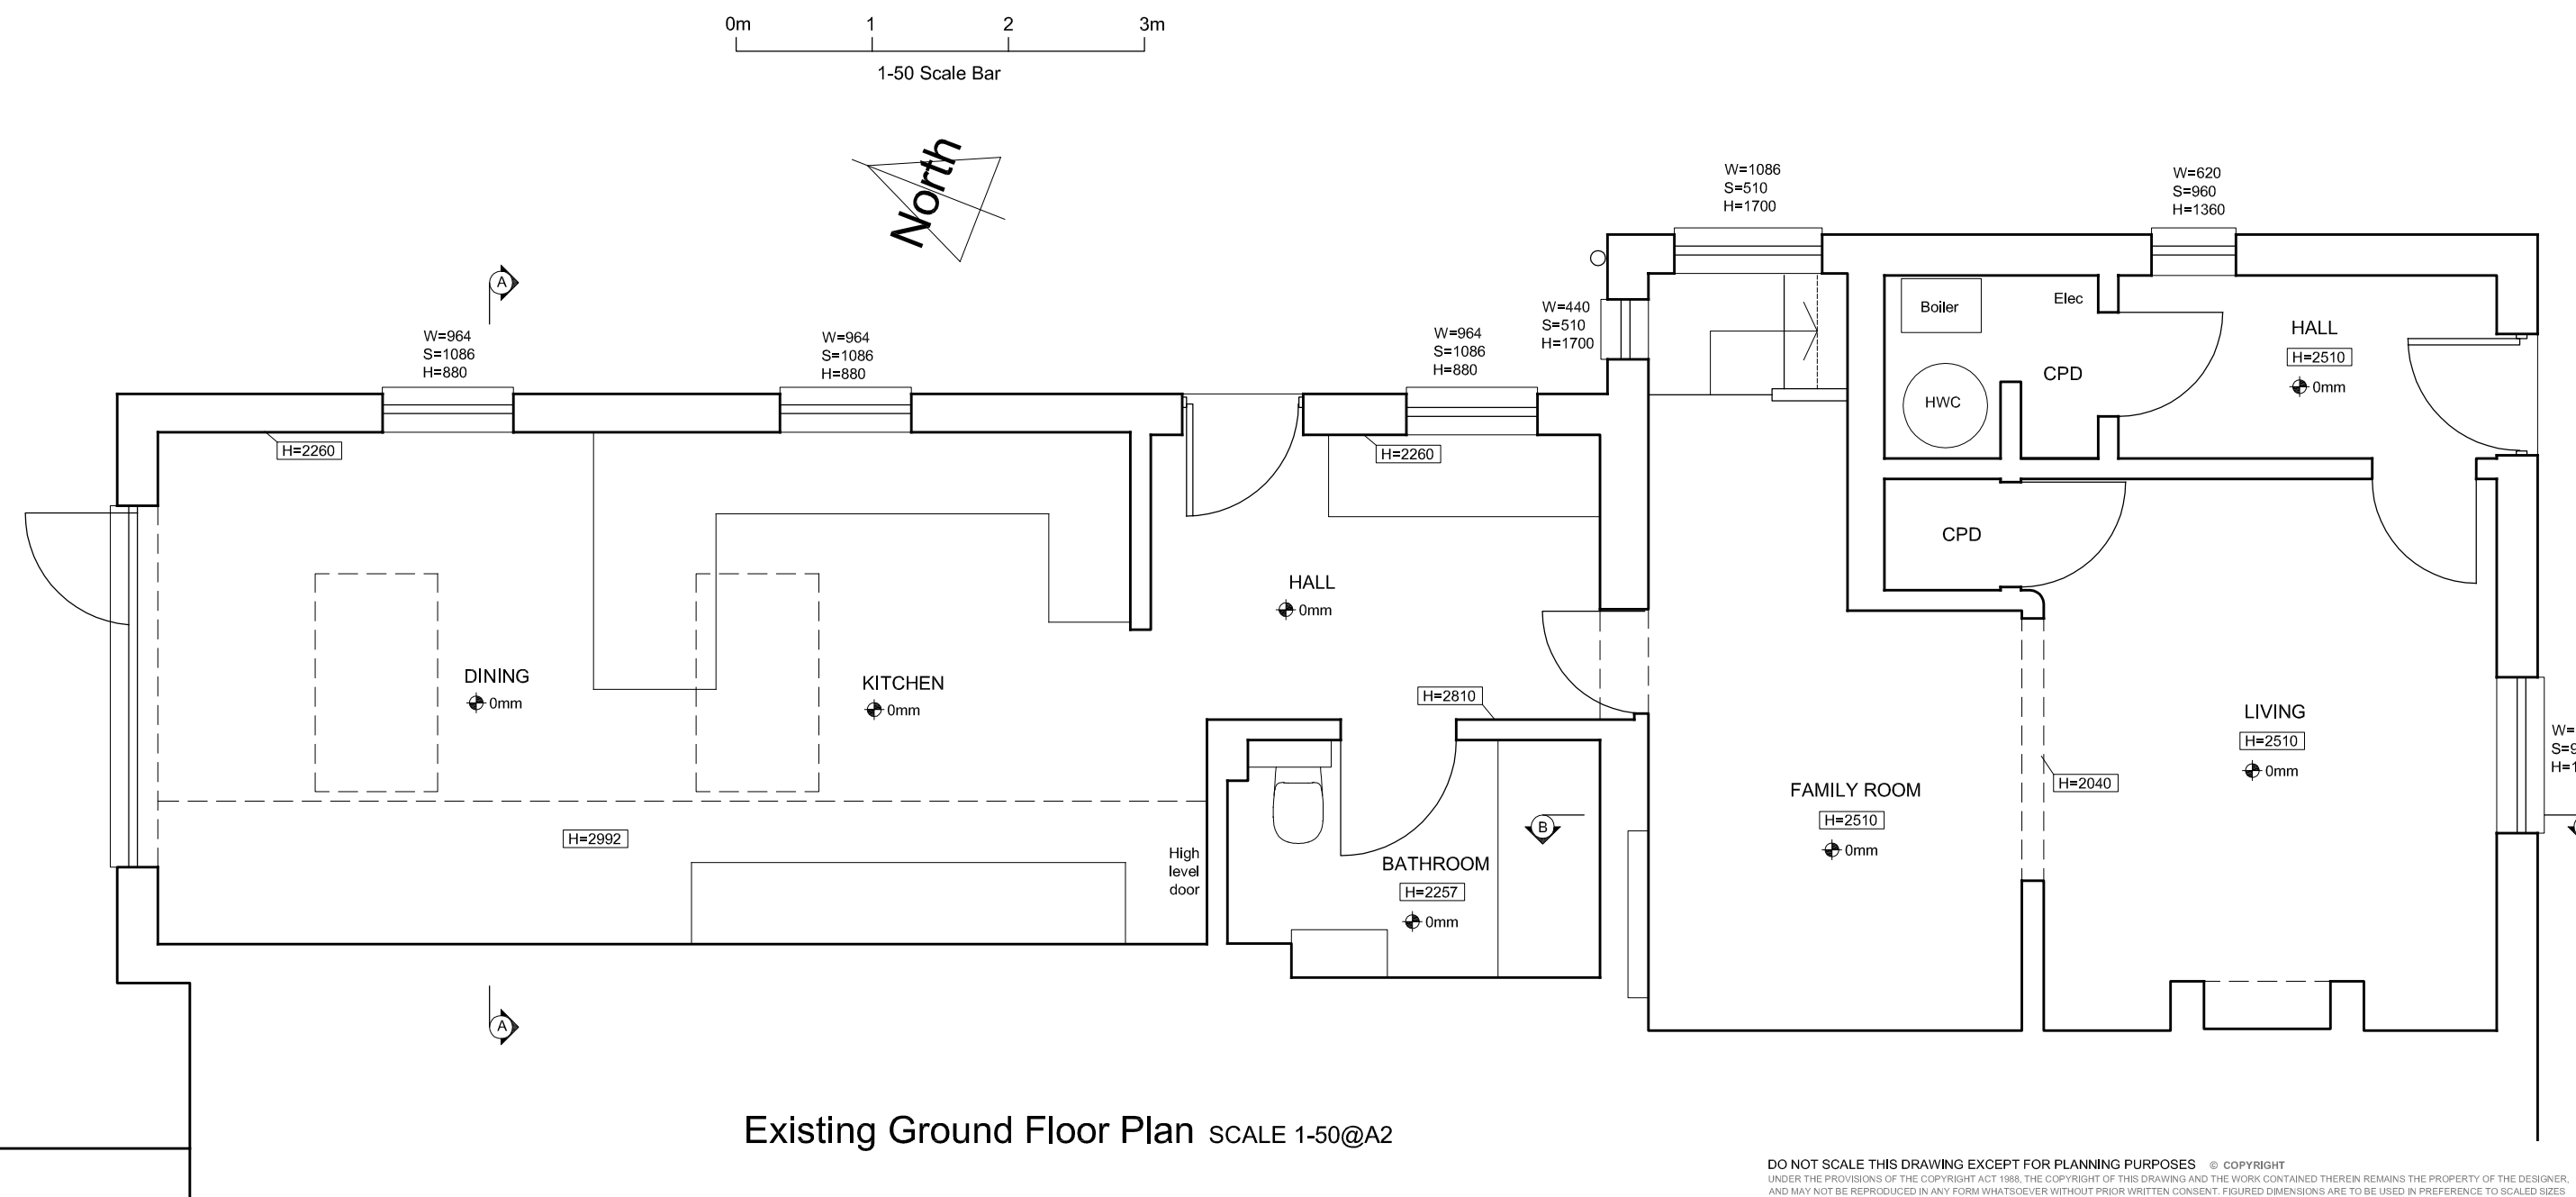

Existing Ground Floor Plan SCALE 1-50@A2

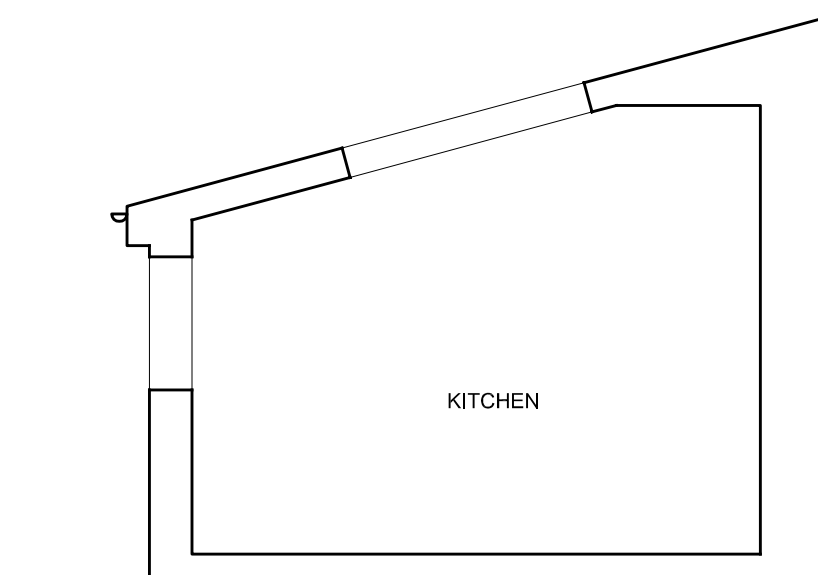

Existing Section A-A SCALE 1-50@A2

DO NOT SCALE THIS DRAWING EXCEPT FOR PLANNING PURPOSES © COPYRIGHT
 UNDER THE PROVISIONS OF THE COPYRIGHT ACT 1988, THE COPYRIGHT OF THIS DRAWING AND THE WORK CONTAINED THEREIN REMAINS THE PROPERTY OF THE DESIGNER.
 AND MAY NOT BE REPRODUCED IN ANY FORM WHATSOEVER WITHOUT PRIOR WRITTEN CONSENT. FIGURED DIMENSIONS ARE TO BE USED IN PREFERENCE TO SCALED SIZES
 AND ALL DIMENSIONS MUST BE CHECKED ON SITE BY THE CONTRACTOR BEFORE COMMENCING WORK. NO DEVIATION FROM THIS DRAWING WILL BE PERMITTED WITHOUT THE
 PRIOR CONSENT OF THE DESIGNER.

DCNicholls architectural design services E-mail: dcn@dcn-design.com Website: dcn-design.com	TITLE	DWG NO.	DATE	SCALE
	Existing Plans & Sections	493-S1	27-5-22	1-50@A2
ADDRESS				
52 Ditton Green, Woodditton, Newmarket, CB8 9SQ				