


Proposed Ground Floor Plan SCALE 1-50@A2

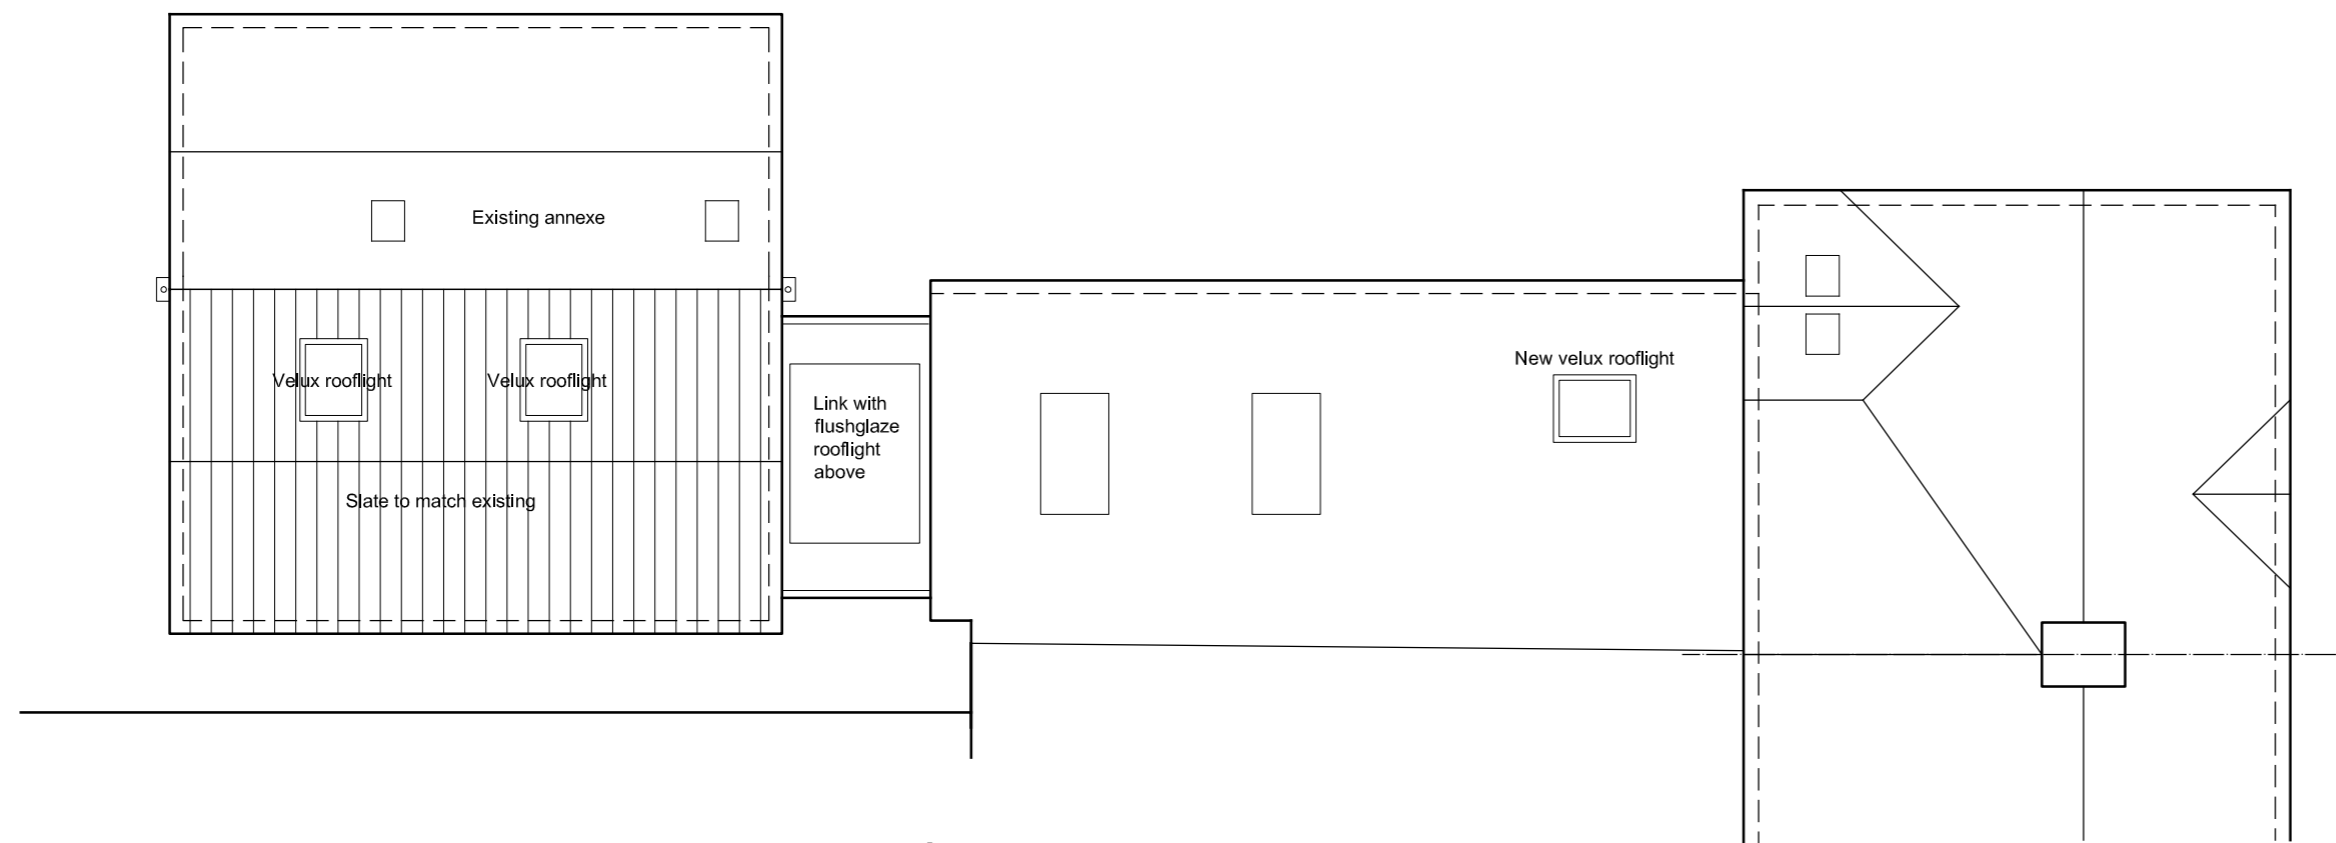

Proposed Roof Plan SCALE 1-100@A2

DCNicholls
architectural design ltd

E-mail: daniel@dcn-design.com Website: dcn-design.com
 DCN Architectural Design Ltd. 23 Feast Green, Stretham, Ely, Cambs. CB6 3GL
 m. 07949278841 t. 01353 648585 Company No. 13515991

DO NOT SCALE THIS DRAWING EXCEPT FOR PLANNING PURPOSES © COPYRIGHT
 Under the provisions of the copyright act 1988, the copyright of this drawing and the work contained therein remains the property of the designer, and may not be reproduced in any form whatsoever without prior written consent. Figured dimensions are to be used in preference to scaled sizes and all dimensions must be checked on site by the contractor before commencing work. No deviation from this drawing will be permitted without the prior consent of the designer

CLIENT	
PROJECT Proposed extension	
SITE ADDRESS 52 Ditton Green, Woodditton, Newmarket, CB8 9SQ	
DRAWING TITLE: Proposed Plans	
DWG NO. 493-PA-03	REVISION
DATE 15-11-22	SCALE 1-50@A2
DRAWN DCN	CHECKED DCN