


Proposed East Elevation SCALE 1-50@A2



Proposed North Elevation SCALE 1-50@A2

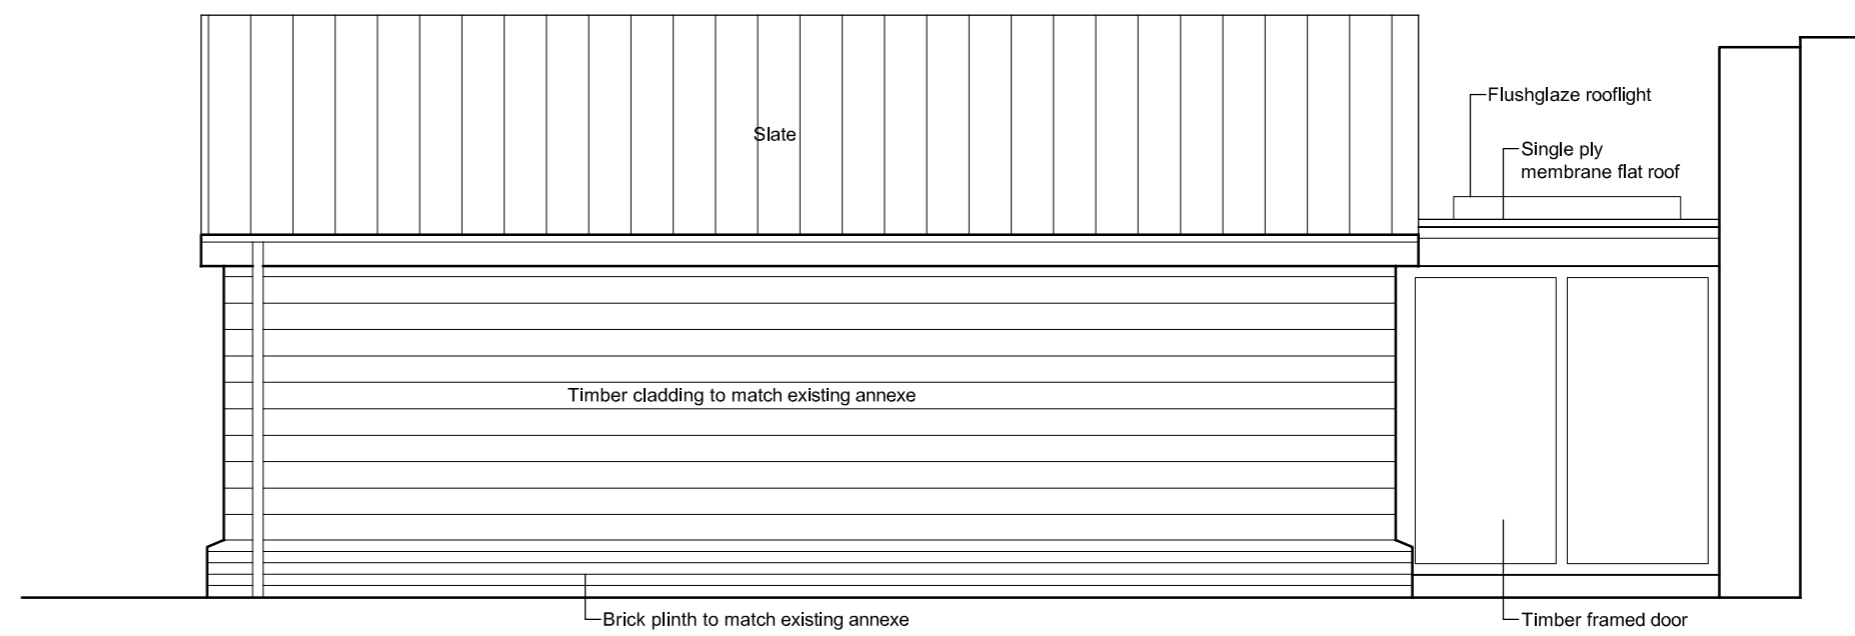

Proposed West Elevation SCALE 1-50@A2

**DCNicholls**  
architectural design ltd

E-mail: [daniel@dcn-design.com](mailto:daniel@dcn-design.com) Website: [dcn-design.com](http://dcn-design.com)  
DCN Architectural Design Ltd. 23 Feast Green, Stretham, Ely, Cambs. CB8 3GL  
m. 07949275841 t. 01353 648585 Company No. 13519991

DO NOT SCALE THIS DRAWING EXCEPT FOR PLANNING PURPOSES © COPYRIGHT  
Under the provisions of the copyright act 1988, the copyright of this drawing and the work contained therein remains the property of the designer, and may not be reproduced in any form whatsoever without prior written consent. Figured dimensions are to be used in preference to scaled sizes and all dimensions must be checked on site by the contractor before commencing work. No deviation from this drawing will be permitted without the prior consent of the designer

CLIENT

PROJECT  
Proposed extension

SITE ADDRESS  
52 Ditton Green, Woodditton, Newmarket, CB8 9SQ

DRAWING TITLE:  
Proposed Elevations

DWG NO.	REVISION
493-PA-04	
DATE	SCALE
15-11-22	1-50@A2
DRAWN	CHECKED
DCN	DCN