



EXISTING EAST ELEVATION 1:100

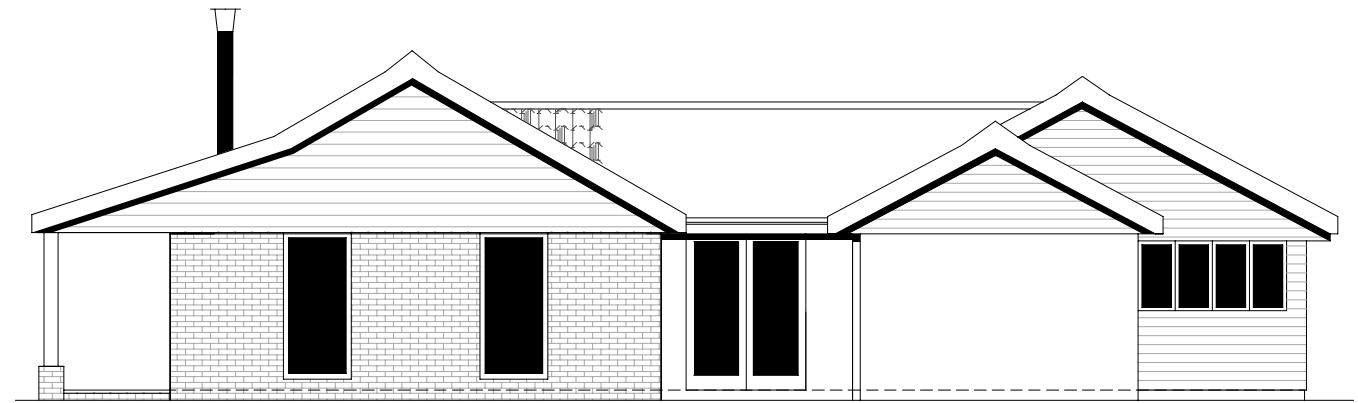


PROPOSED EAST ELEVATION 1:100



EXISTING NORTH ELEVATION 1:100

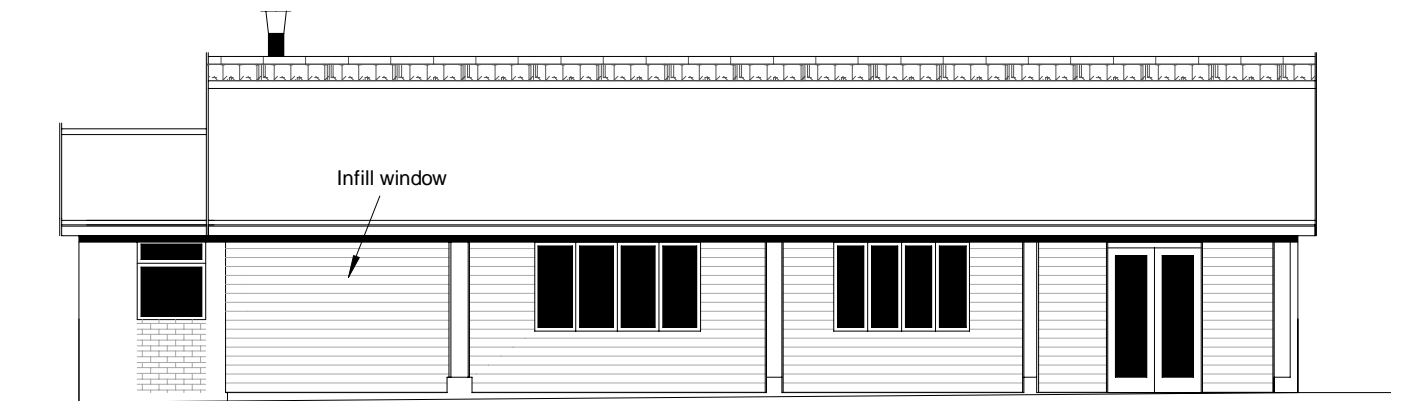

PROPOSED NORTH ELEVATION 1:100

 

SCALE BAR 1:100



CLIENT	Mr & Mrs Hollins				
PROJECT	Proposed Extensions and Alterations				
SITE	Keeper's Cabin, Mattishall Road - East Tuddenham				
DATE	Dec-22	SCALE	AS SHOWN	SIZE	A3
DWG NO	2929.5	REV	A	DRAWN	MC
www.dacsurveyors.co.uk : 01362 821000 : info@dacsurveyors.co.uk					