


Scale 1:50

SOUTH ELEVATION

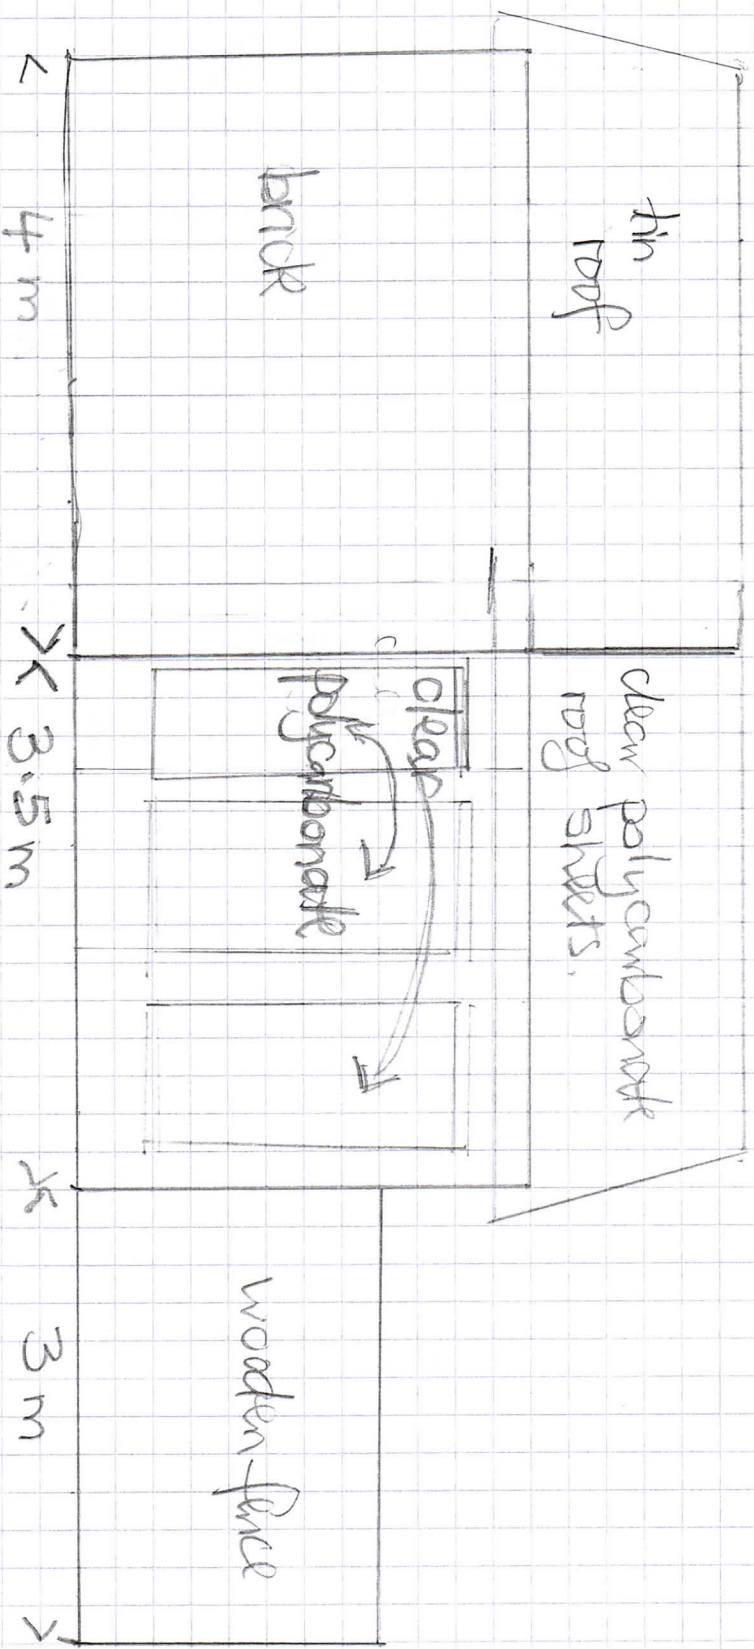

DATE 3
DRAWINGS