


EXISTING ROOF PLAN

SCALE BAR 1:50

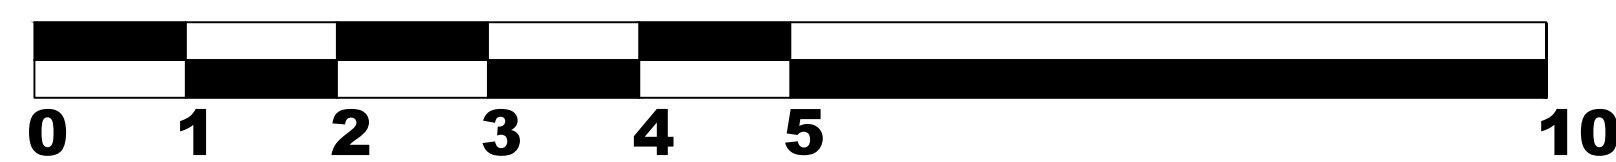

REV MARK	REVISION DESCRIPTION	REVISION DATE
----------	----------------------	---------------

JAG TECHNICAL SERVICES LIMITED
E-MAIL: JAMES.GRAINER@JAGTECHNICALSERVICESLIMITED.CO.UK
PHONE: 07549706774
WEBSITE: WWW.JAGTECHNICALSERVICESLIMITED.CO.UK



DRAWING TITLE	EXISTING ROOF PLAN		
CONTRACT	NATHAN PURVIS, 26 MELROSE GARDENS, AMBLE, NE65 0QB		
MODELLED BY	JAG	ISSUE DATE	
CONTRACT NO	C1143	SCALE	1:50 @ A1
DRAWING No	07	REVISION No.	