


PROPOSED ROOF PLAN

SCALE BAR 1:50

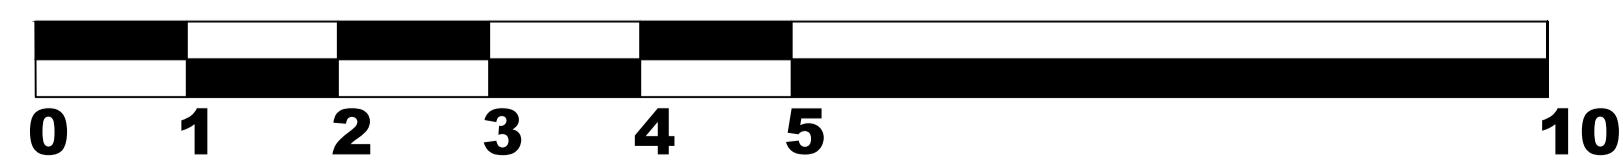

REV MARK	REVISION DESCRIPTION	REVISION DATE
----------	----------------------	---------------

JAG TECHNICAL SERVICES LIMITED
 E-MAIL: JAMES.GRAINGER@JAGTECHNICALSERVICESLIMITED.CO.UK
 PHONE: 07549706774
 WEBSITE: WWW.JAGTECHNICALSERVICESLIMITED.CO.UK



DRAWING TITLE	PROPOSED ROOF PLAN	
CONTRACT	NATHAN PURVIS, 26 MELROSE GARDENS, AMBLE, NE65 0QB	
MODELLED BY	JAG	ISSUE DATE
CONTRACT NO	C1143	SCALE 1:50 @ A1
DRAWING No	11	REVISION No.