


NOTES:  
 Copyright Robert Blake Designs. This drawing shall not be copied in whole or part without the written permission of Robert Blake Designs

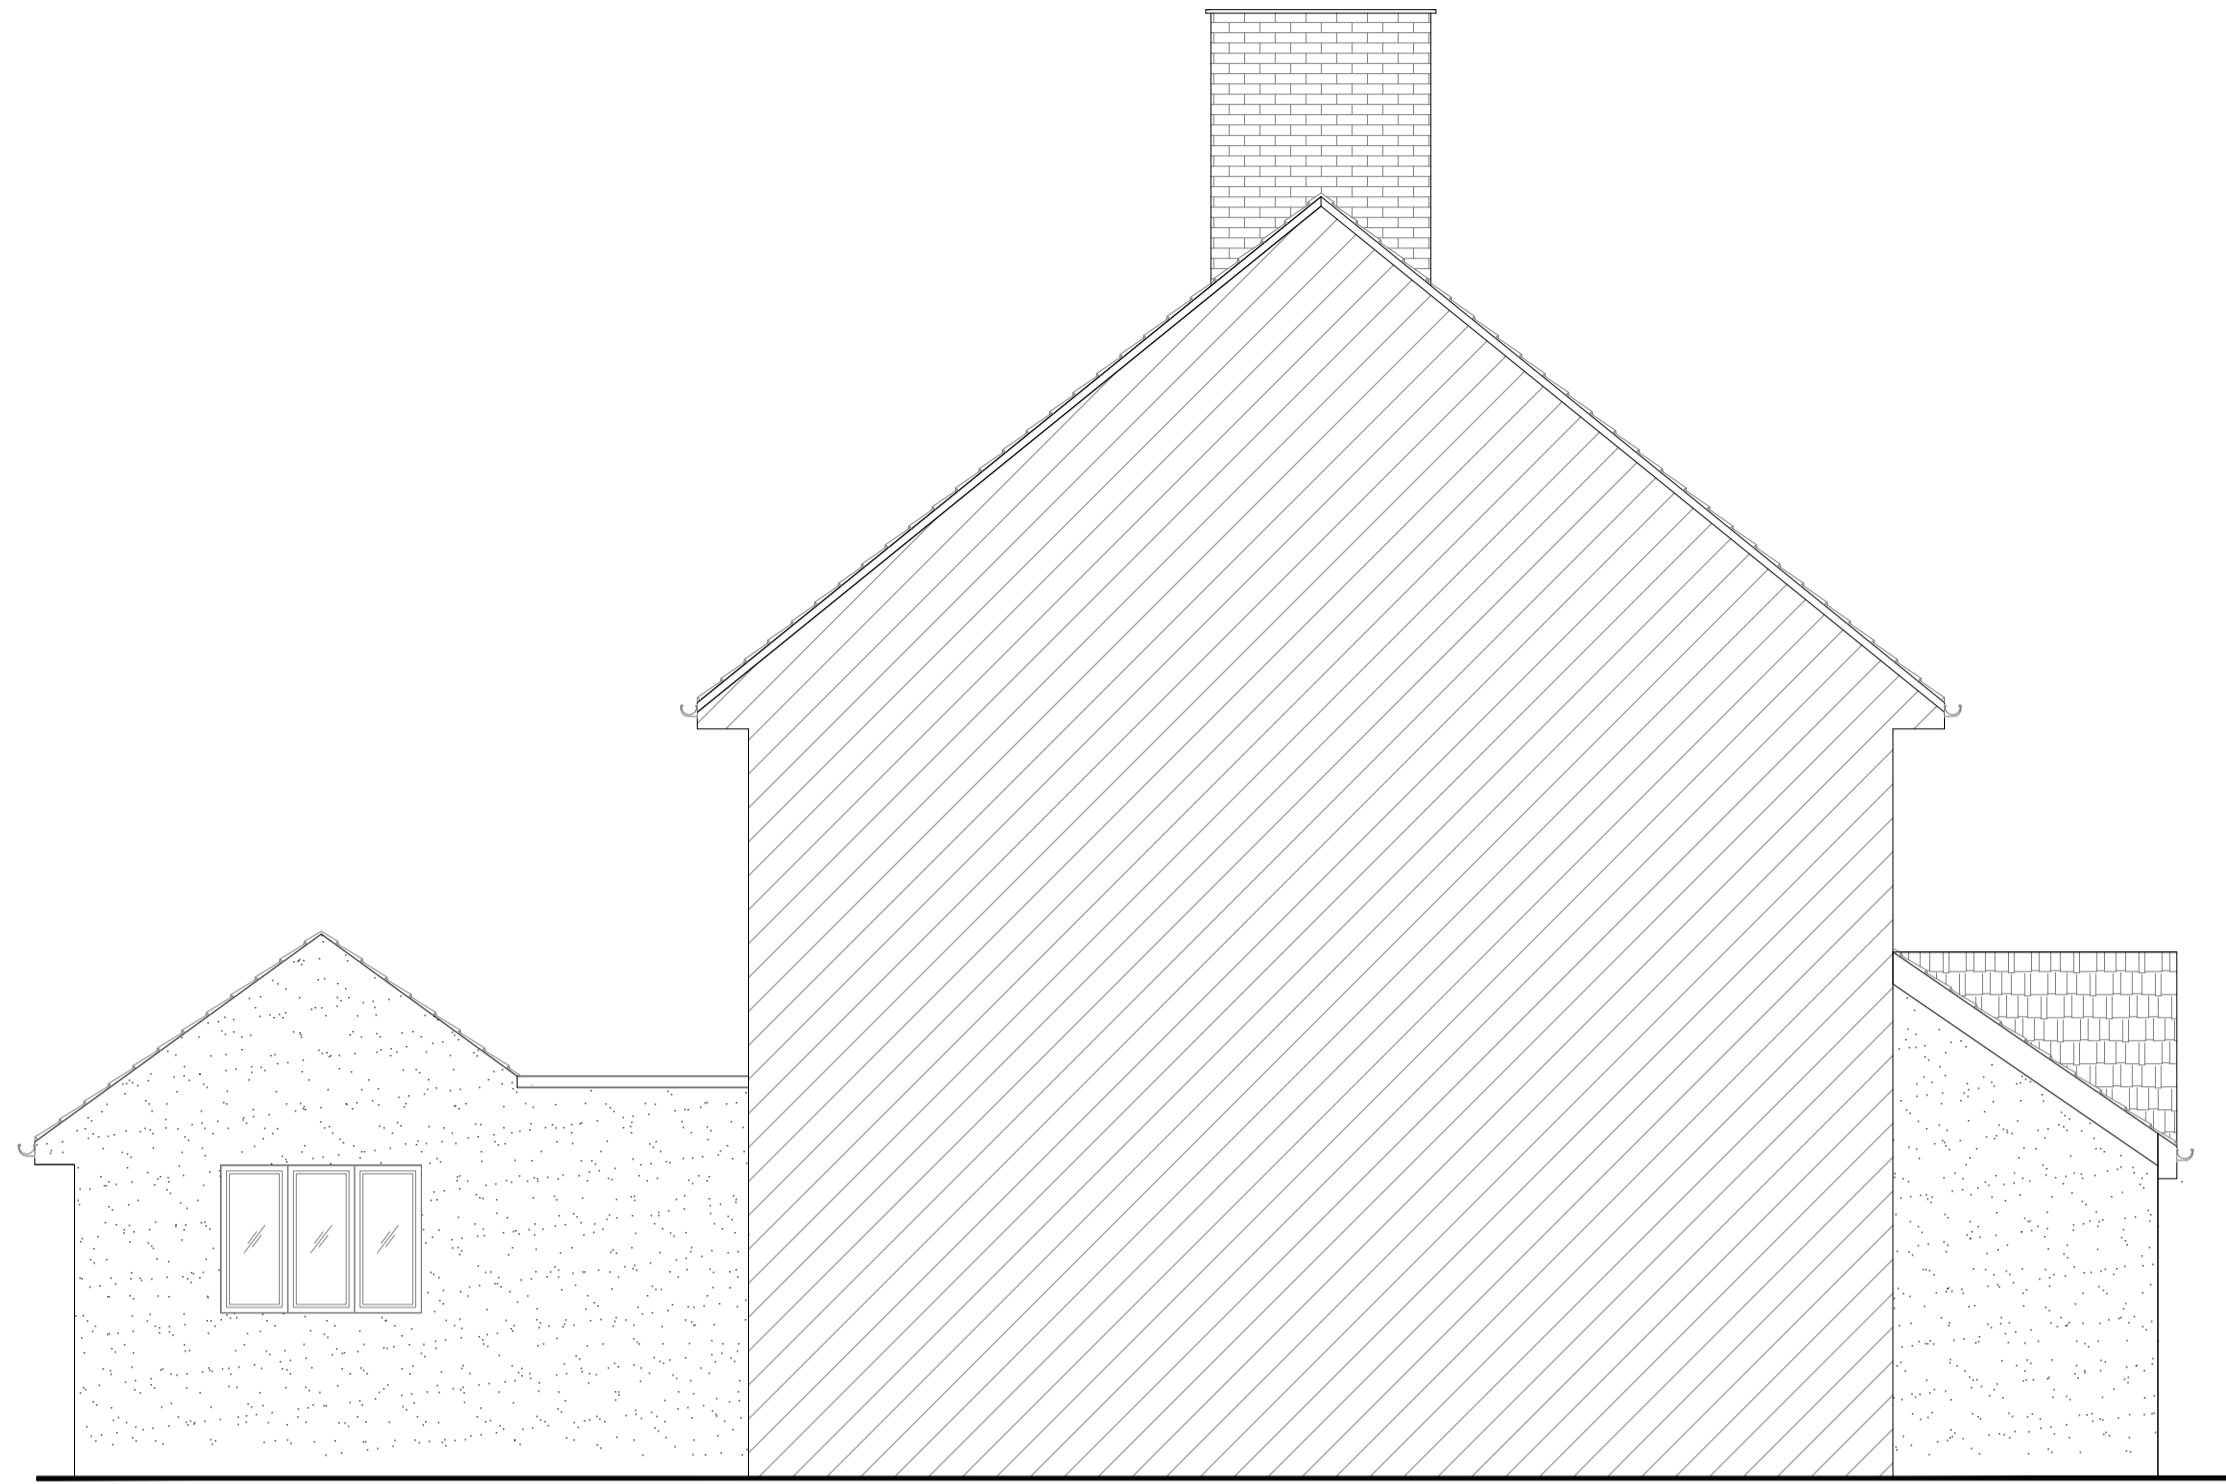

Existing Left Hand Side Elevation  
 (Scale = 1:50)



Existing Front Elevation  
 (Scale = 1:50)



Existing Right Hand Side Elevation  
 (Scale = 1:50)



Existing Rear Elevation  
 (Scale = 1:50)



Harlow Enterprise Hub,  
 Kao Hockham Building,  
 Harlow,  
 Essex,  
 CM20 2NQ  
 Tel: 07707138283  
 Email: mail@robertblakedesigns.co.uk  
 Site: www.robertblakedesigns.co.uk

Project 15 Crawley End, Crishall,  
 SG8 8QL  
 Title Planning Drawing - Sheet 01  
 Scale As shown @A1 (x2@A3)  
 Date December 2022  
 Drwg. No. 2545-01 Rev. -