


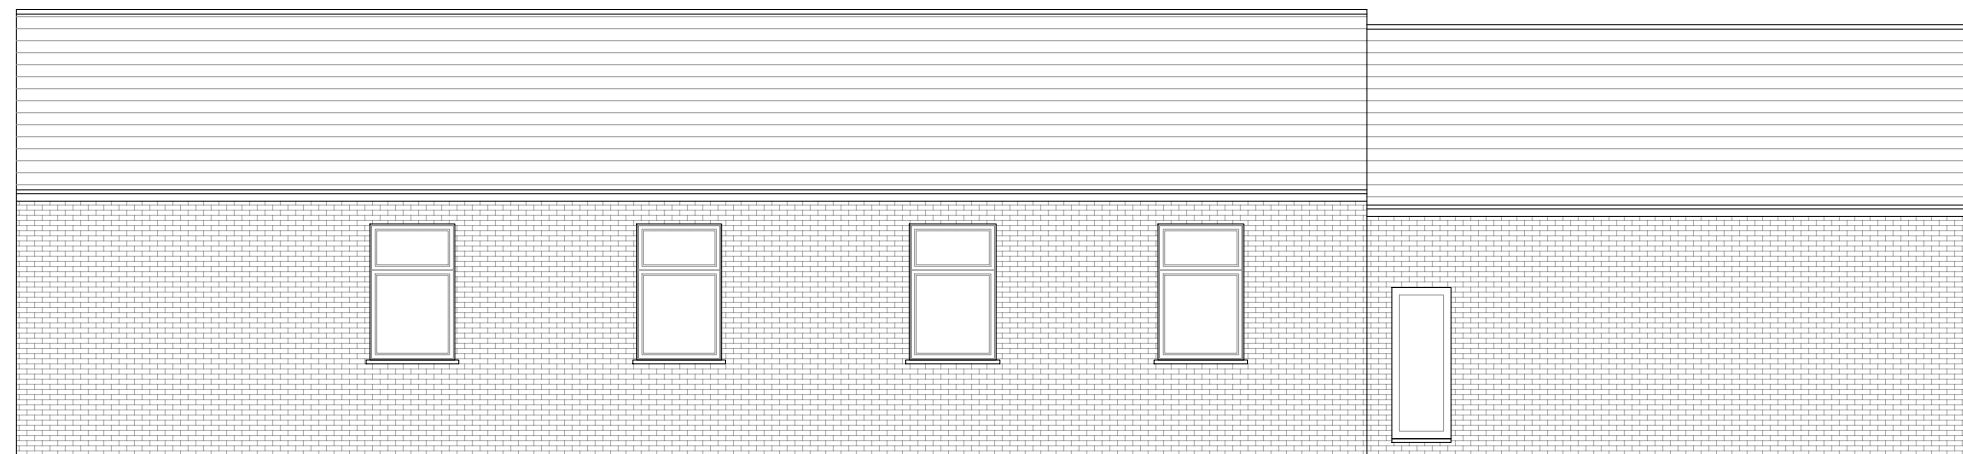

PROPOSED FRONT ELEVATION



PROPOSED SIDE ELEVATION



PROPERTY ADDRESS:

152 LONDON RD TEYNHAM,  
SITTINGBOURNE ME9 9Q

PROJECT TITLE:

PROPOSED 2X 1 BEDROOM FLAT  
1X 2 BEDROOM FLAT

SHEET TITLE:

PROPOSED ELEVATIONS

DATE: 17 November 2022

REVISION: RV00

SCALE: 1:100 @A3

PAGE NO: 06 OF 07