



# LONDON ROAD




160

156a

## Belle Friday Centre

150  
148

146

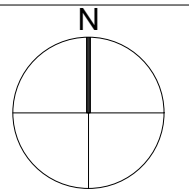 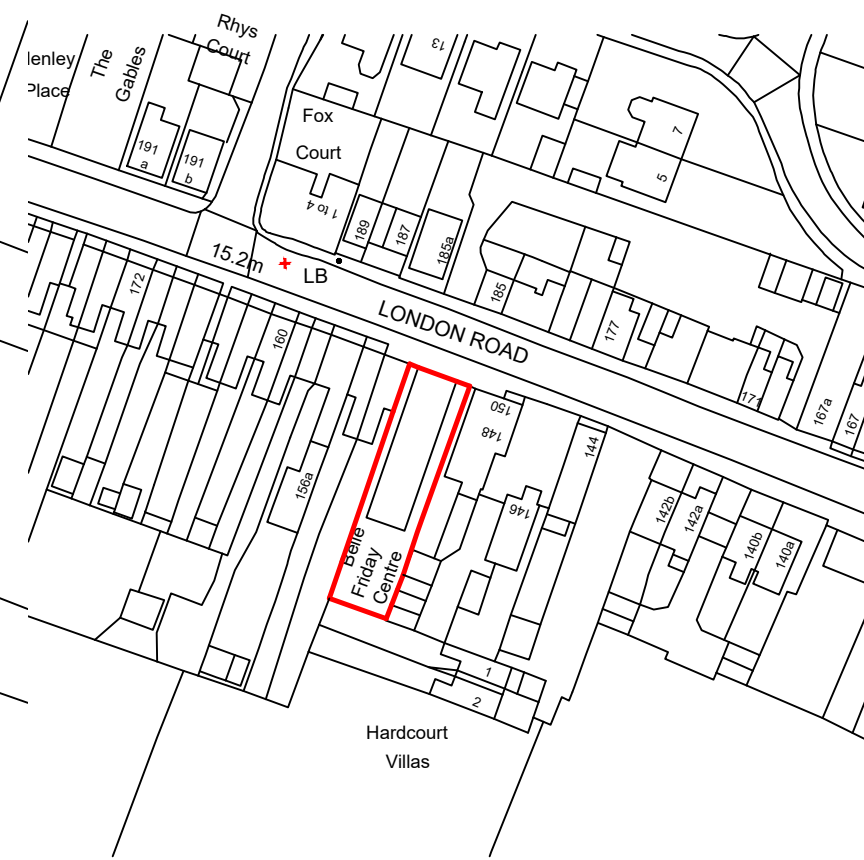

PROPERTY ADDRESS:  
**152 LONDON RD TEYNHAM,  
SITTINGBOURNE ME9 9Q**

PROJECT TITLE:  
**PROPOSED HMO PLANS**

SHEET TITLE:  
**LOCATION AND SITE PLAN**

DATE: 17 November 2022

REVISION: RV00

SCALE: 1:200/1:1250 @A3

PAGE NO: 01 OF 07