

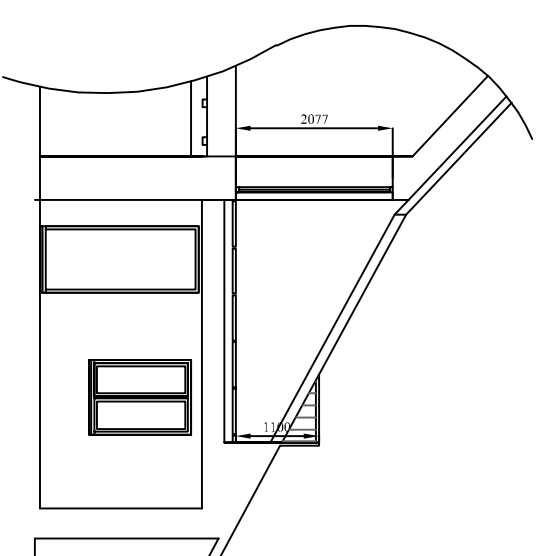



PROPOSED FIRST FLOOR PLAN 1:100

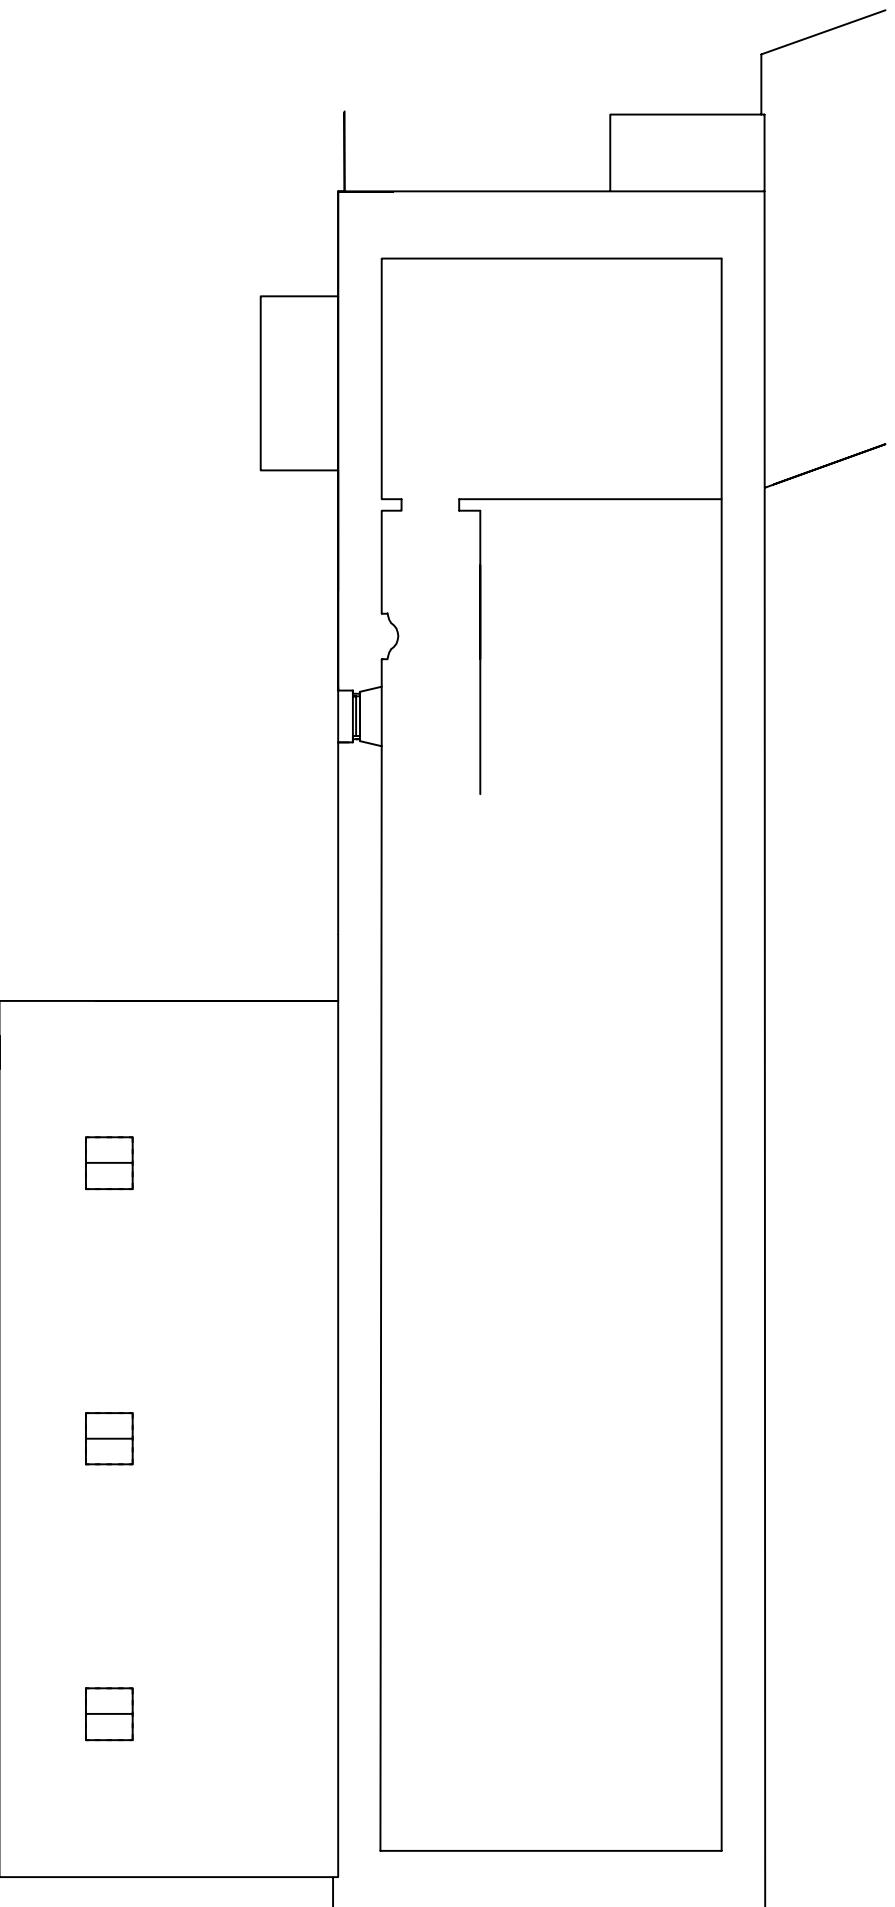

PROPOSED SECTION THROUGH EXTENSION 1:100

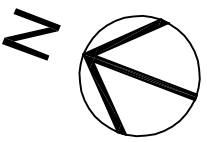

EXISTING FIRST FLOOR PLAN 1:100

 

REV.	DESCRIPTION	DATE

Company Title



Job Title
**PROPOSED SINGLE STOREY
 REAR EXTENSION WITH TERRACE
 OVER**

WISHES
 BROADHEMBURY
 EX14 3LN

Drawing Name
**EXISTING AND PROPOSED
 FIRST FLOOR PLAN
 AND SECTION
 THROUGH EXTENSION**

Drawing Status
PLANNING

Drawn by
 Jane Pritchett

Date
 02/12/22

Drawing Scale
1:100 @ A3

Layout ID Status Revision
22/HIG/03