



1 Block Plan Proposed
1 : 200

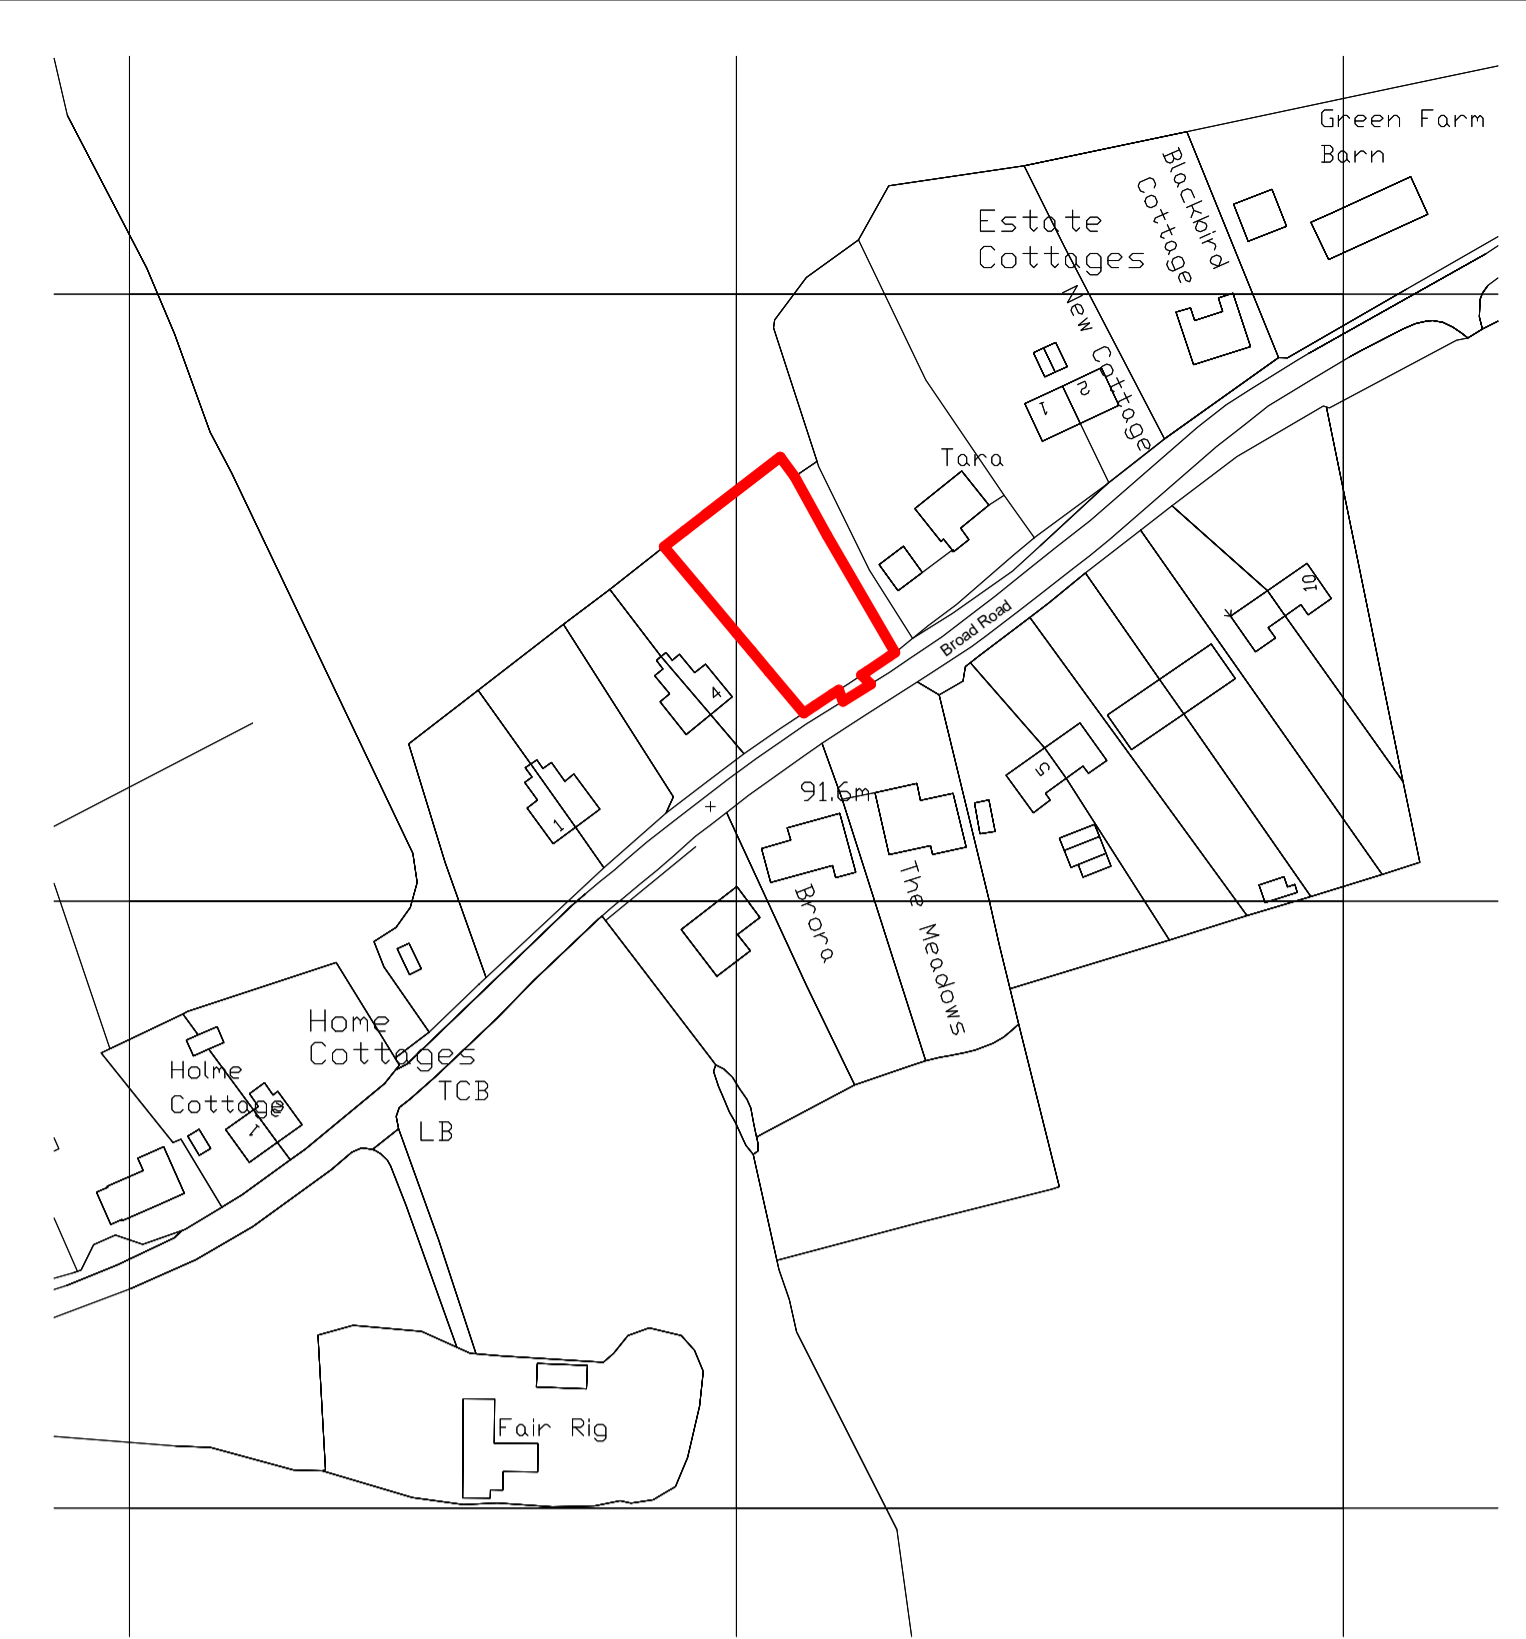

3 Site Location Plan
1 : 1250

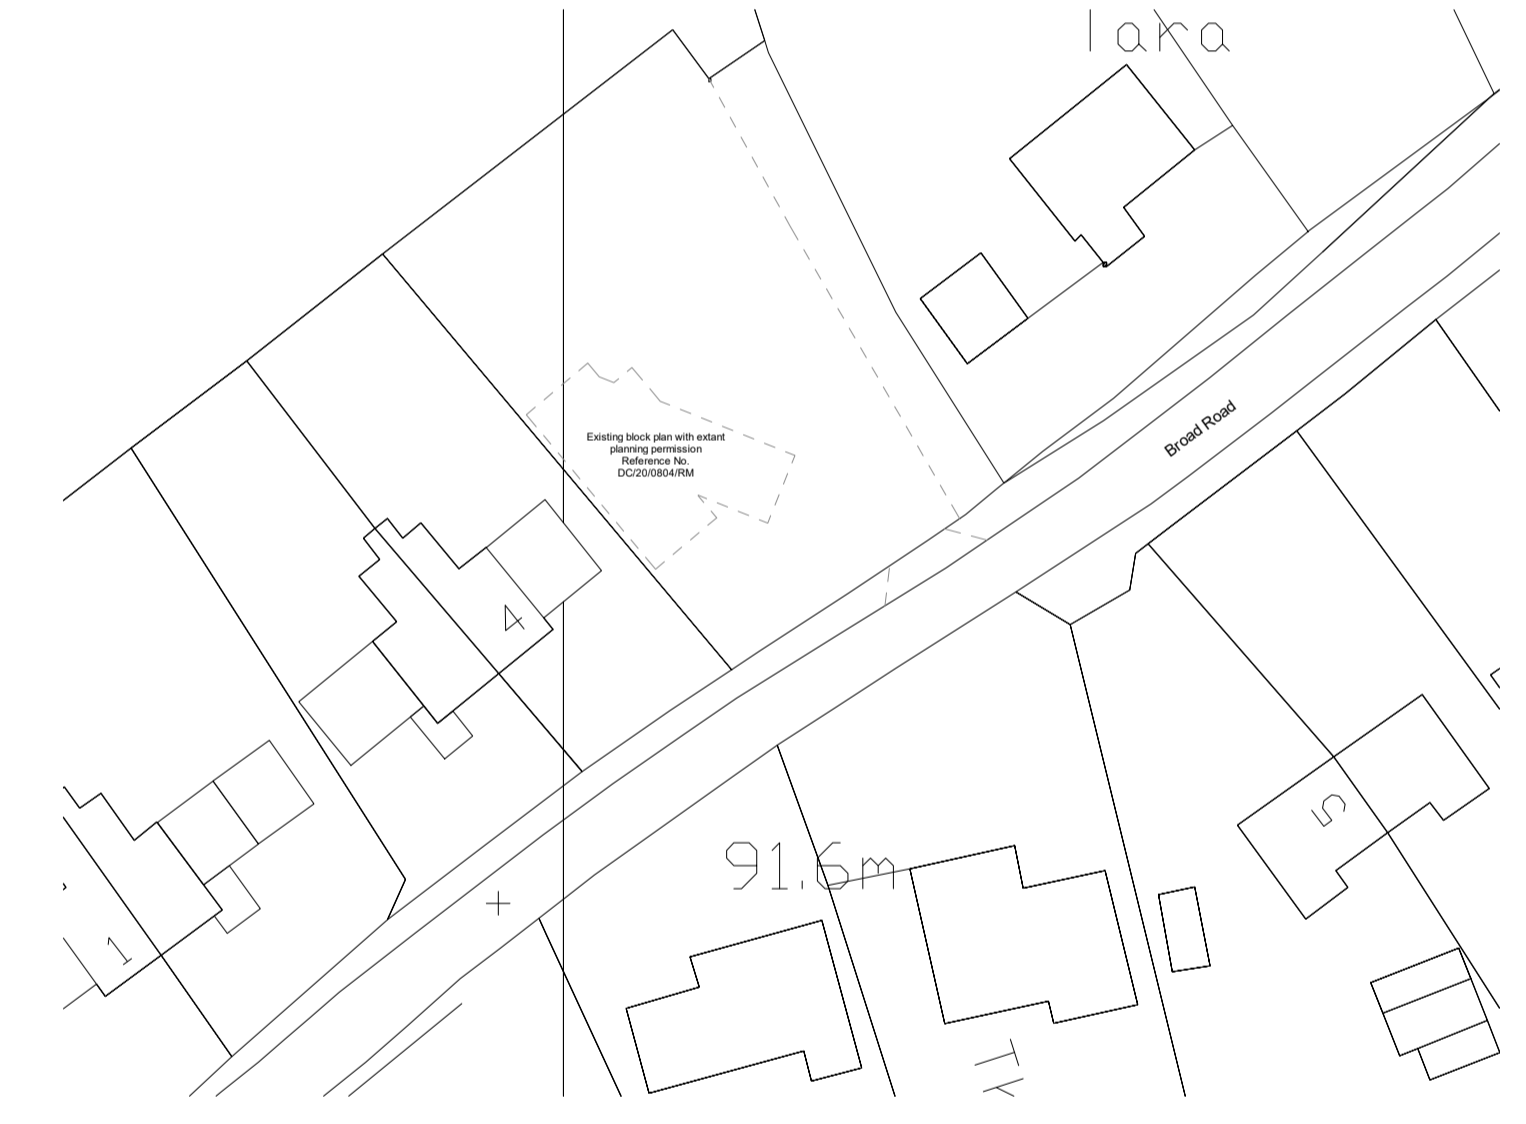

2 Block Plan Existing
1 : 500

Rev	Date	Description

CLIENT: *Simon Boulby*
 PROJECT: *Broad Road, Little Thurlow Green, Haverhill, Suffolk, CB97JJ*
 JOB: *2227*
 STATUS: *Planning submission*

DR. NUMBER: **001**
 DR. TITLE: *Site Plans*
 REV:
 Date Printed: *14/12/2022 14:48:37*
 SCALE @ A1/A3: *As indicated*

modece
 architects

4 The Old Fox Yard, Spixeth Street, Stowmarket, IP14 1AB
 T 01284 830285
 info@modece.com
 www.modece.com

DRAWN BY: **ECH** CHECKED BY: **MB**