




EXISTING FRONT ELEVATION C-C
SCALE 1:100

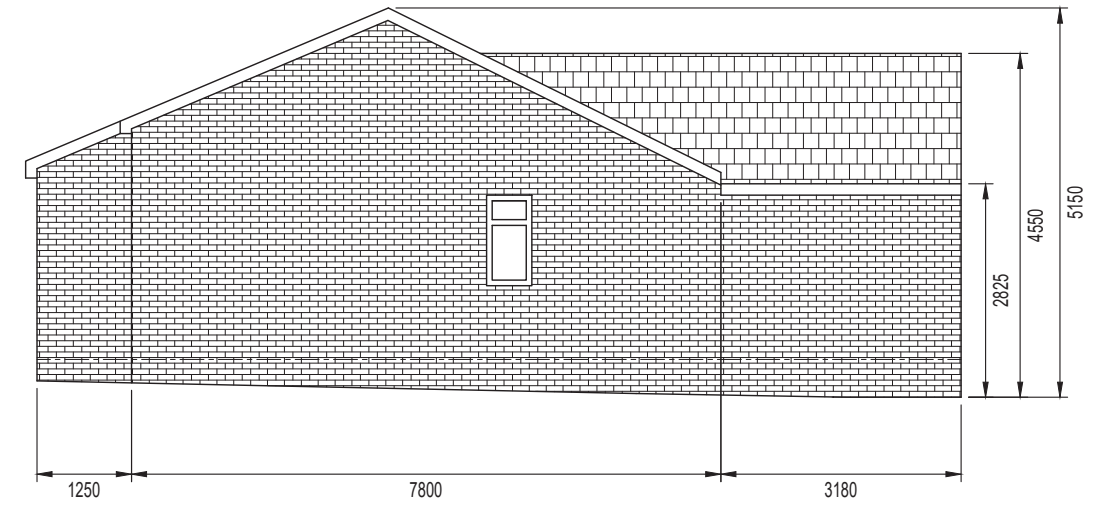

EXISTING SIDE ELEVATION D-D
SCALE 1:100

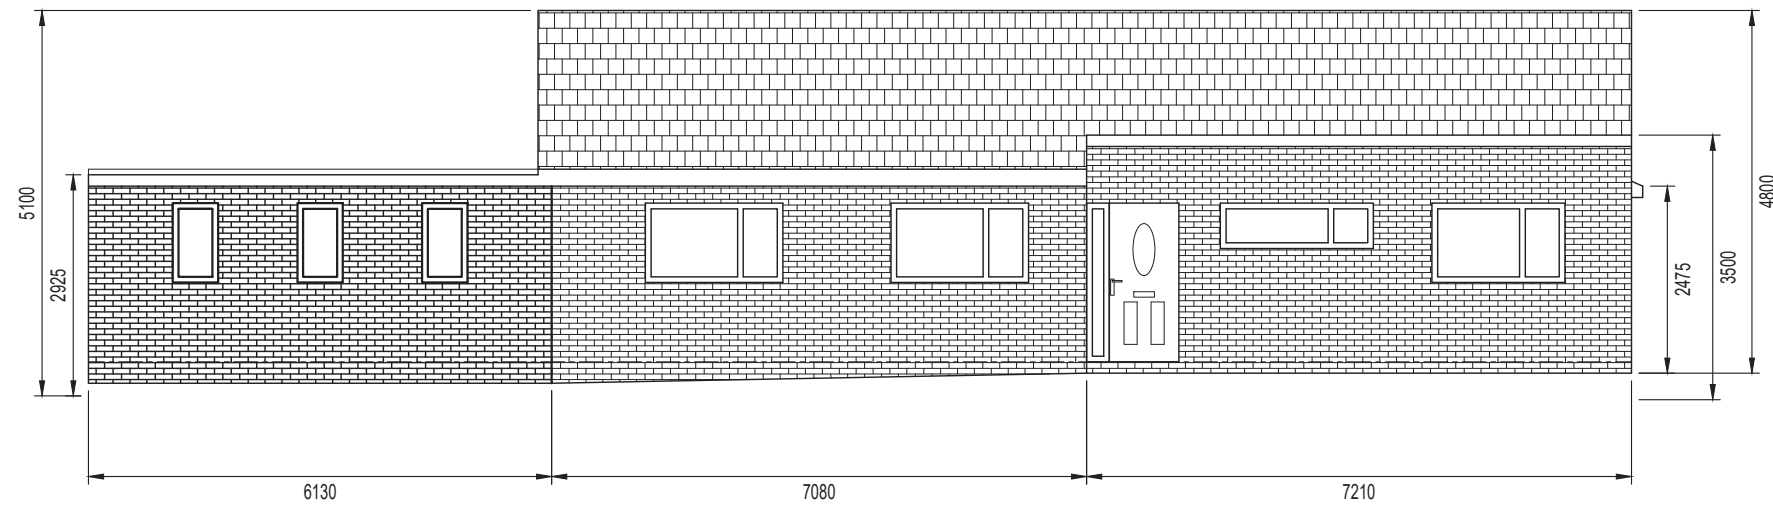

PROPOSED FRONT ELEVATION C-C
SCALE 1:100

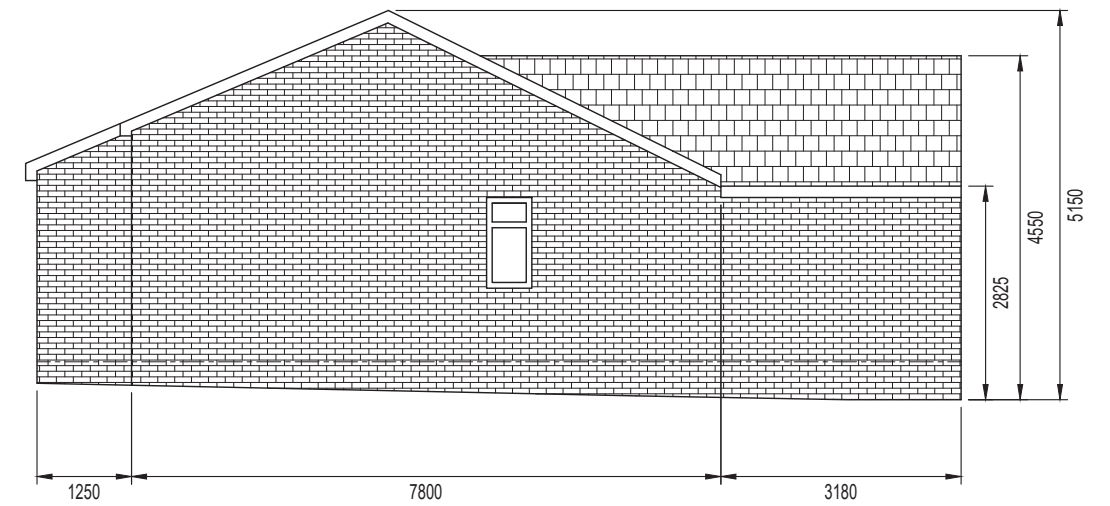

EXISTING SIDE ELEVATION D-D
(NO CHANGE)
SCALE 1:100



DB DESIGN & DRAUGHTING LIMITED
6 GREBE CLOSE
SOUTH BEACH
BLYTH
NORTHUMBERLAND
NE24 3QU
07391 407 370
info.dbdd@gmail.com

CLIENT:
MR & MRS POULTON
27 THE CROFT
ULGHAM
MORPETH
NE61 3BB

PROJECT:
PROPOSED REAR EXTENSION,
GARAGE CONVERSION &
RECONFIGURATION

DRG TITLE:
EXISTING & PROPOSED
ELEVATIONS

DRG No:
2022-054-04

REV	DATE	DESCRIPTION
0	06/12/2022	ORIGINAL FOR PLANNING