




EXISTING REAR ELEVATION A-A
SCALE 1:100

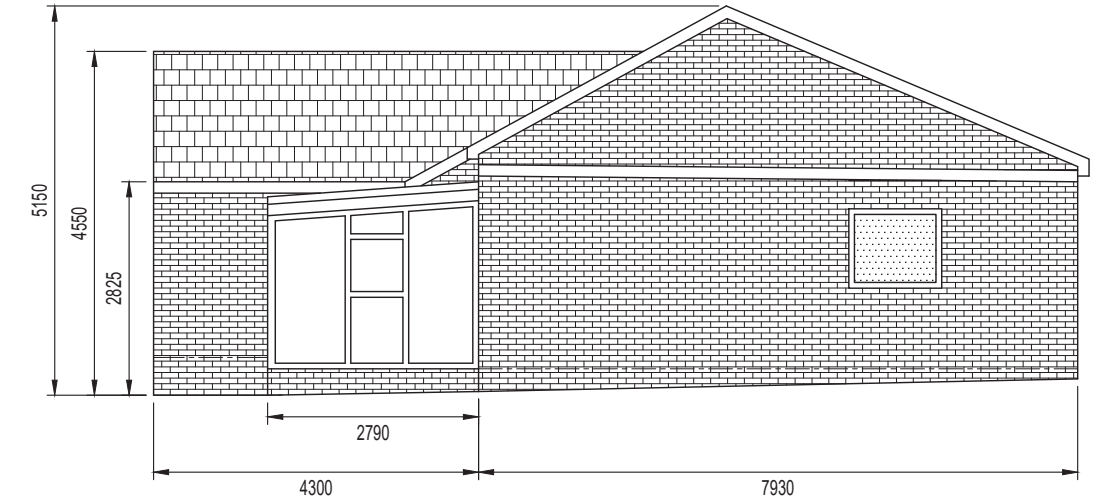



EXISTING SIDE ELEVATION B-B
SCALE 1:100

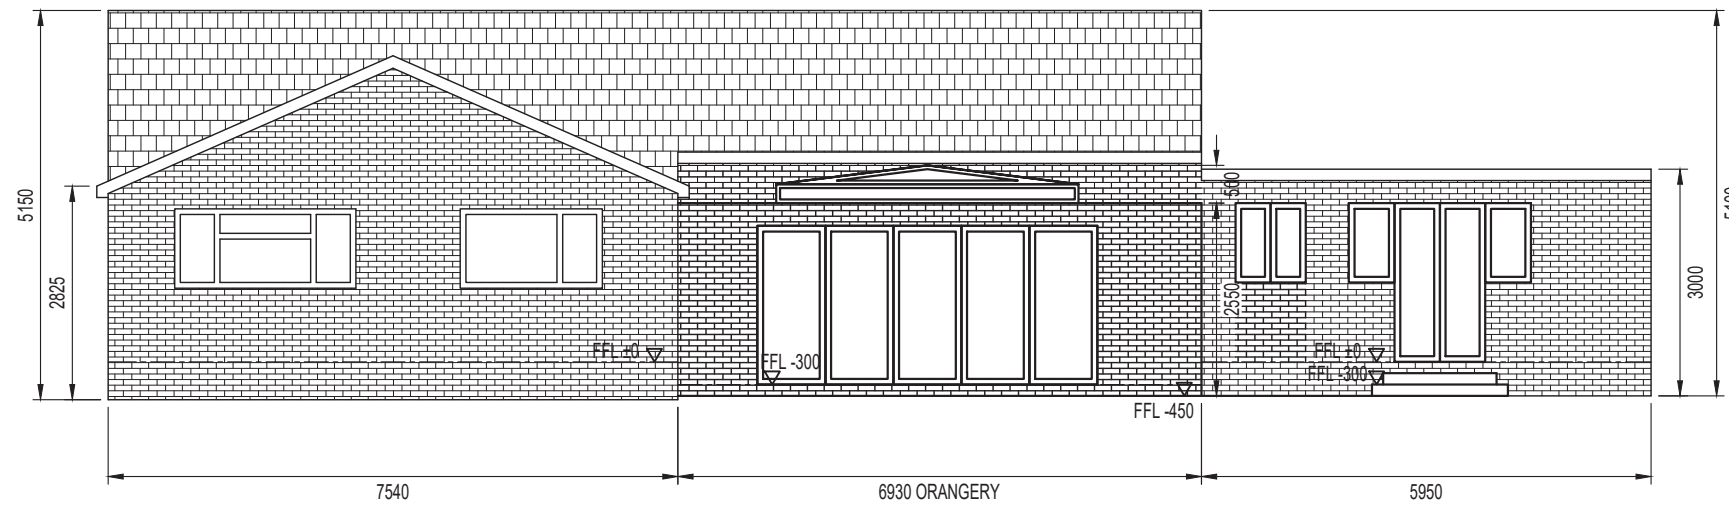

PROPOSED REAR ELEVATION A-A
SCALE 1:100

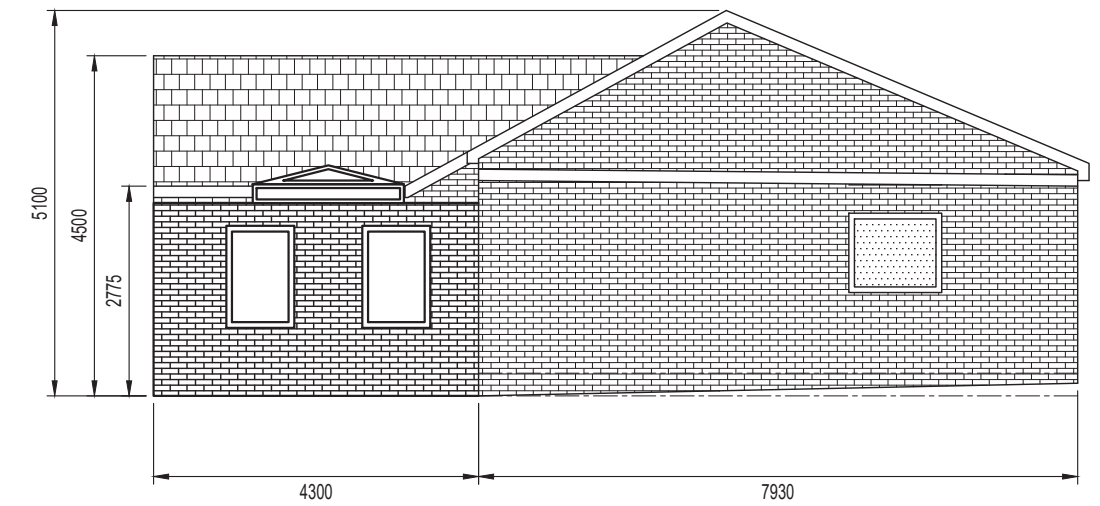

PROPOSED SIDE ELEVATION B-B
SCALE 1:100

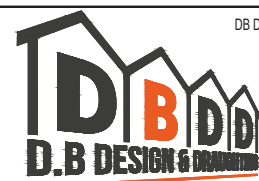 

DB DESIGN & DRAUGHTING LIMITED
6 GREBE CLOSE
SOUTH BEACH
BLYTH
NORTHUMBERLAND
NE24 3QU
07391 407 370
info.dbdd@gmail.com

CLIENT:
MR & MRS POULTON
27 THE CROFT
ULGHAM
MORPETH
NE61 3BB

PROJECT:
PROPOSED REAR EXTENSION,
GARAGE CONVERSION &
RECONFIGURATION

DRG TITLE:
EXISTING & PROPOSED
ELEVATIONS

DRG No:
2022-054-04

REV	DATE	DESCRIPTION
0	06/12/2022	ORIGINAL FOR PLANNING