



FRONT ELEVATION

REAR ELEVATION

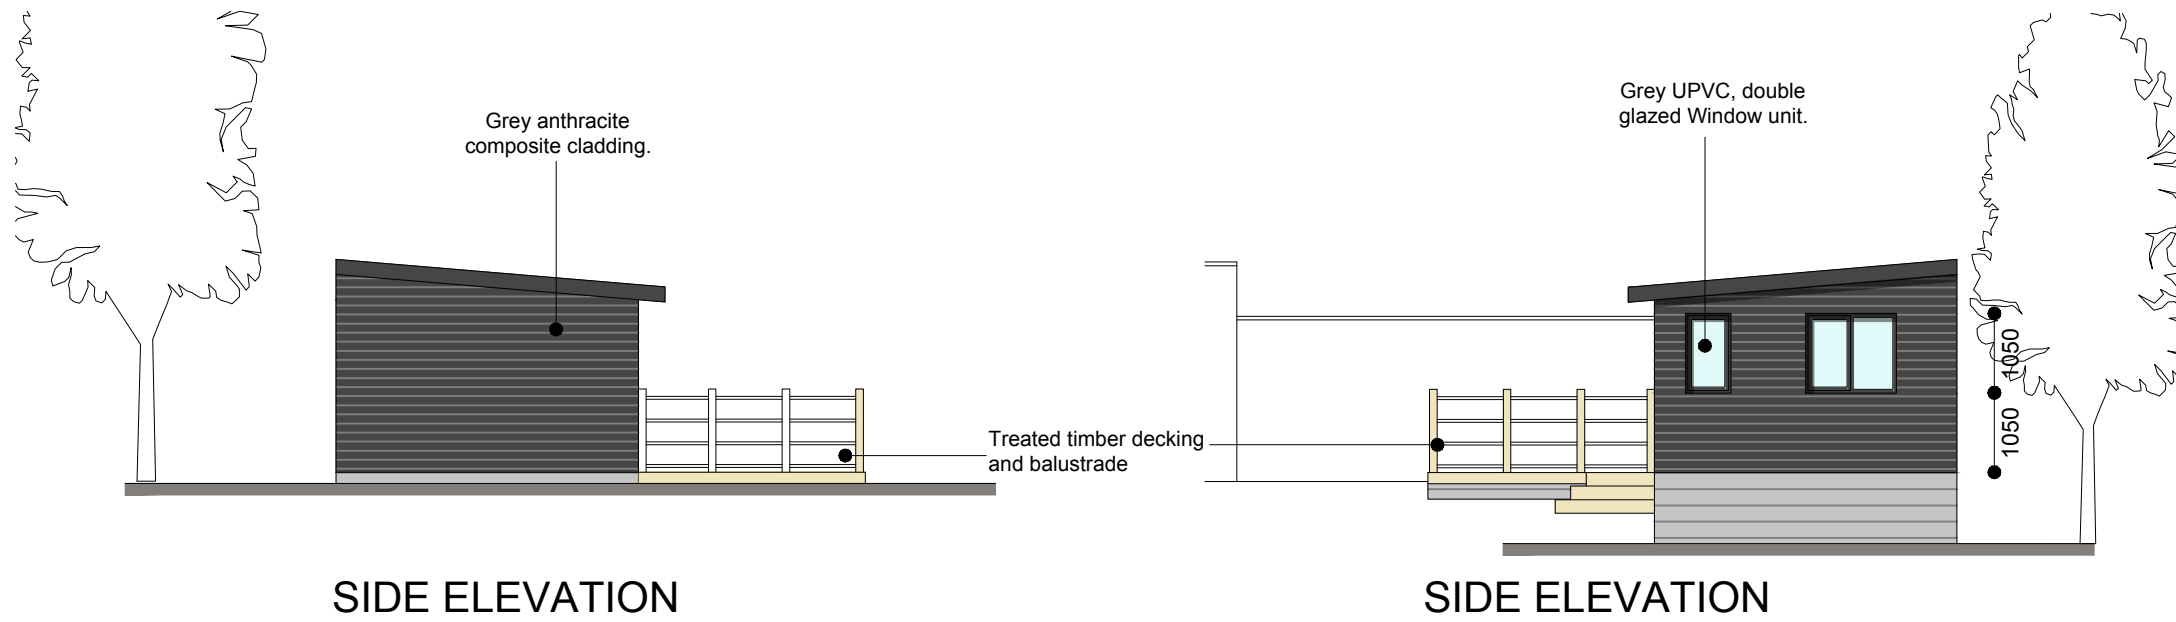


SIDE ELEVATION

SIDE ELEVATION

 

1 : 100

REV	DESCRIPTION	DATE

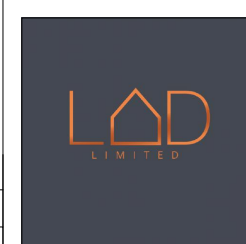

LLEWELIN ARCHITECTURAL DESIGN LTD
 18 Ashdale Crescent, Penwortham,
 Preston, PR1 9ZG
 TEL : 07912791097
 EMAIL: llewellinad@outlook.com
 INSTA : Llewelin Architectural Design

FONDBRIGG COTTAGE CATTERY - BRIDLINGTON		PROJECT	PROJECT NO. 0151
PROPOSED ELEVATIONS			
THIS DRAWING IS PROPERTY OF LLEWELIN ARCHITECTURAL DESIGN DO NOT SCALE OF THIS DRAWING. ALL DIMENSIONS TO BE CHECKED ON SITE.		DWG NO. 1021A	SCALE 1:100
		DATE 21-11-2022	