





FRONT ELEVATION



REAR ELEVATION

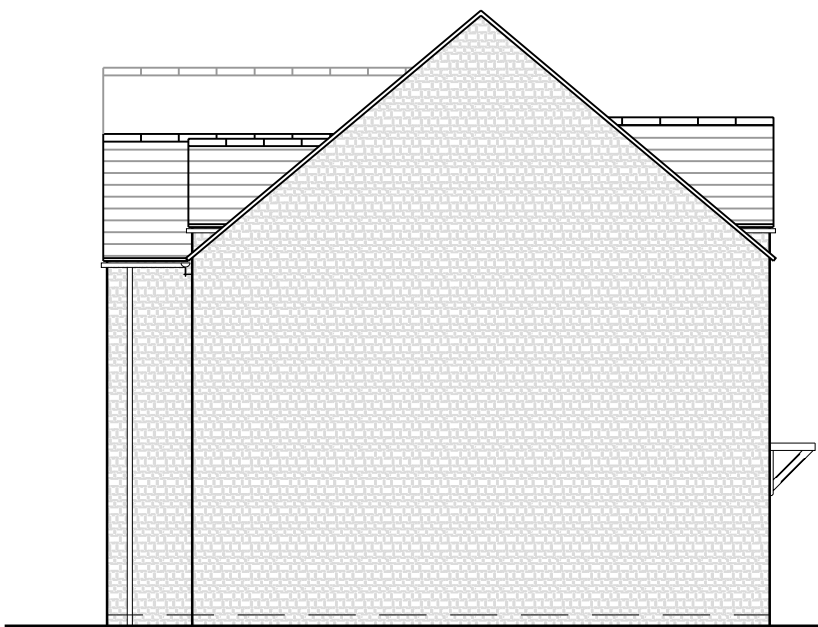

SIDE ELEVATION

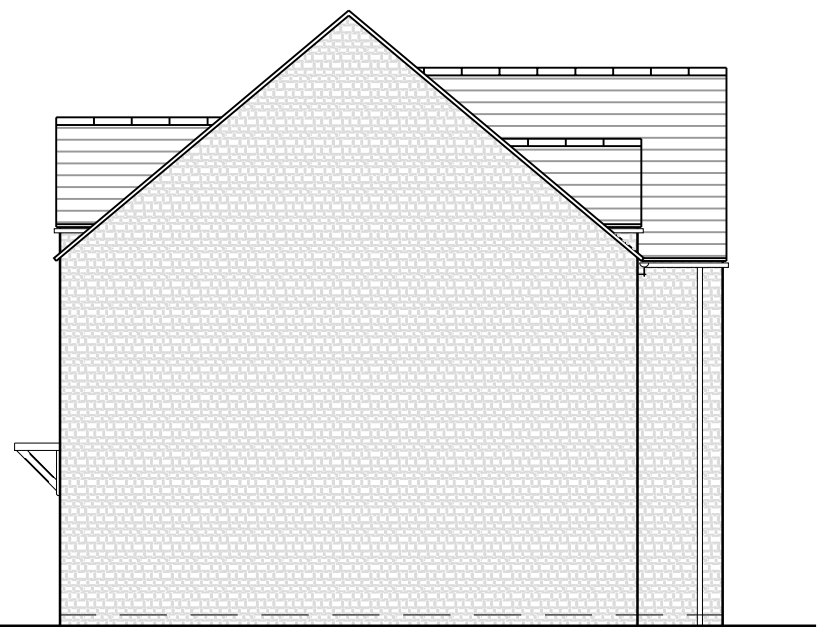

SIDE ELEVATION

Rev A 28/11/22 Carport widened

SA

on behalf of:

CaldecotteGroup 

issued for:

PLANNING

drawing:
Proposed Elevations

drawing number: 14
revision: A

project: Bell Rode
project number: 7112
north:

scale: 1:100
paper size: A3
drawn by: SA
date: 15/09/22


checked: XX/XX/XX
date:

sursham tompkins est 1961
architectural services & project management



■ cottage farm ■ sywell ■ northampton ■ NN6 0BJ
■ t: 01604 64 65 66 ■ f: 01604 64 63 62 ■ e: info@surshamtompkins.co.uk
■ w: www.surshamtompkins.co.uk

1:100 0mm 1000 2000 3000 4000 5000

 

1:1 0mm 10 20 30 40 50