


Do Not Scale - Use Figured Dimensions Only

This Drawing and the contents herein are the Copyright of The Welton Group

# HIGHFIELD FARM

# Welton Quarry

1:200 @ A1

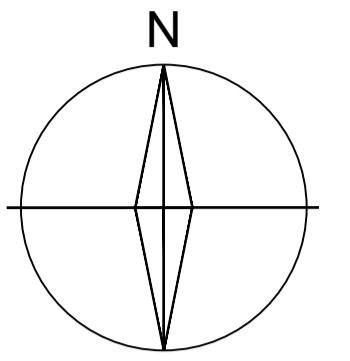

A 1028


62.3m +

Bassingham Lane

BLUESTONE HEATH ROAD



Existing Palisade Fence

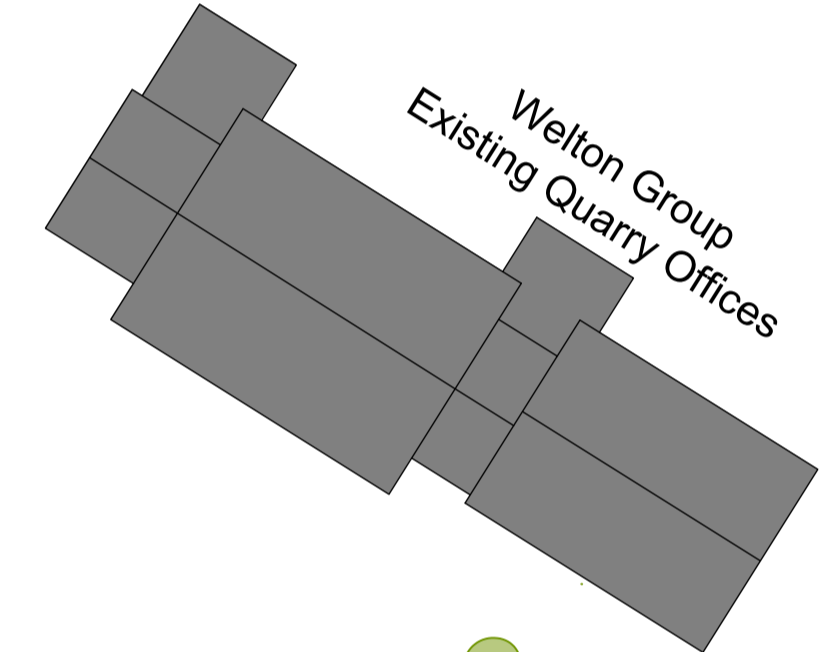


Welton Group Existing Quarry Offices



Weighbridge




Palisade Fence Elevation 1:20  
New Fence finished in RAL 6025 'Fern Green'

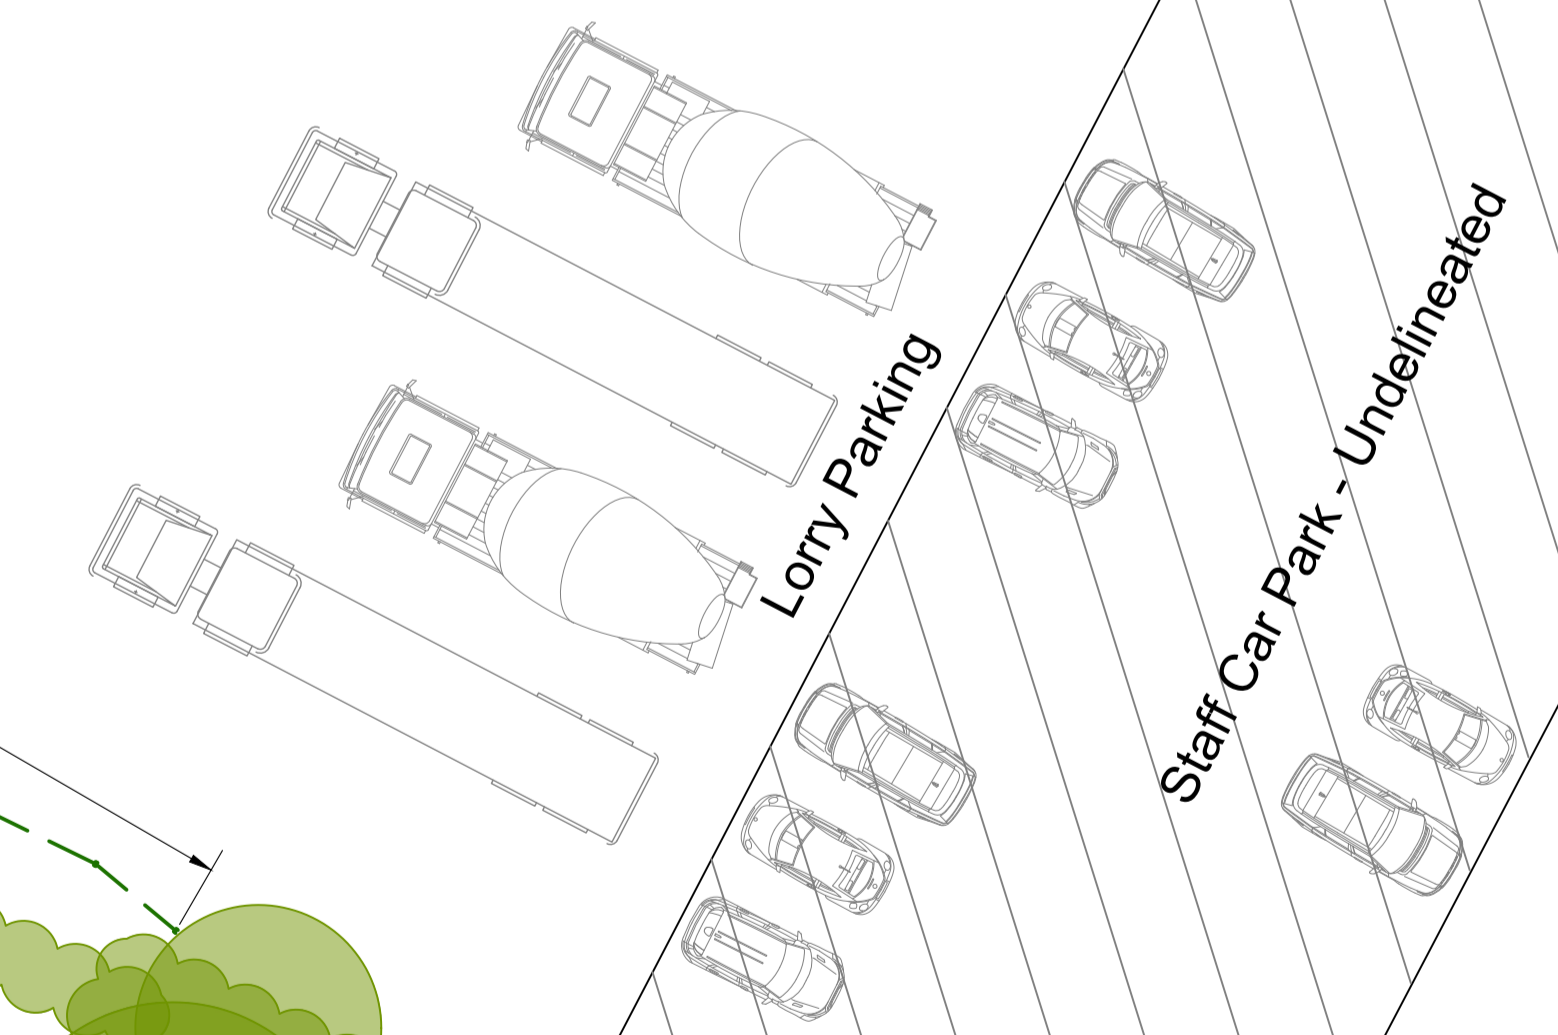


Lorry Parking


Staff Car Park - Undelineated

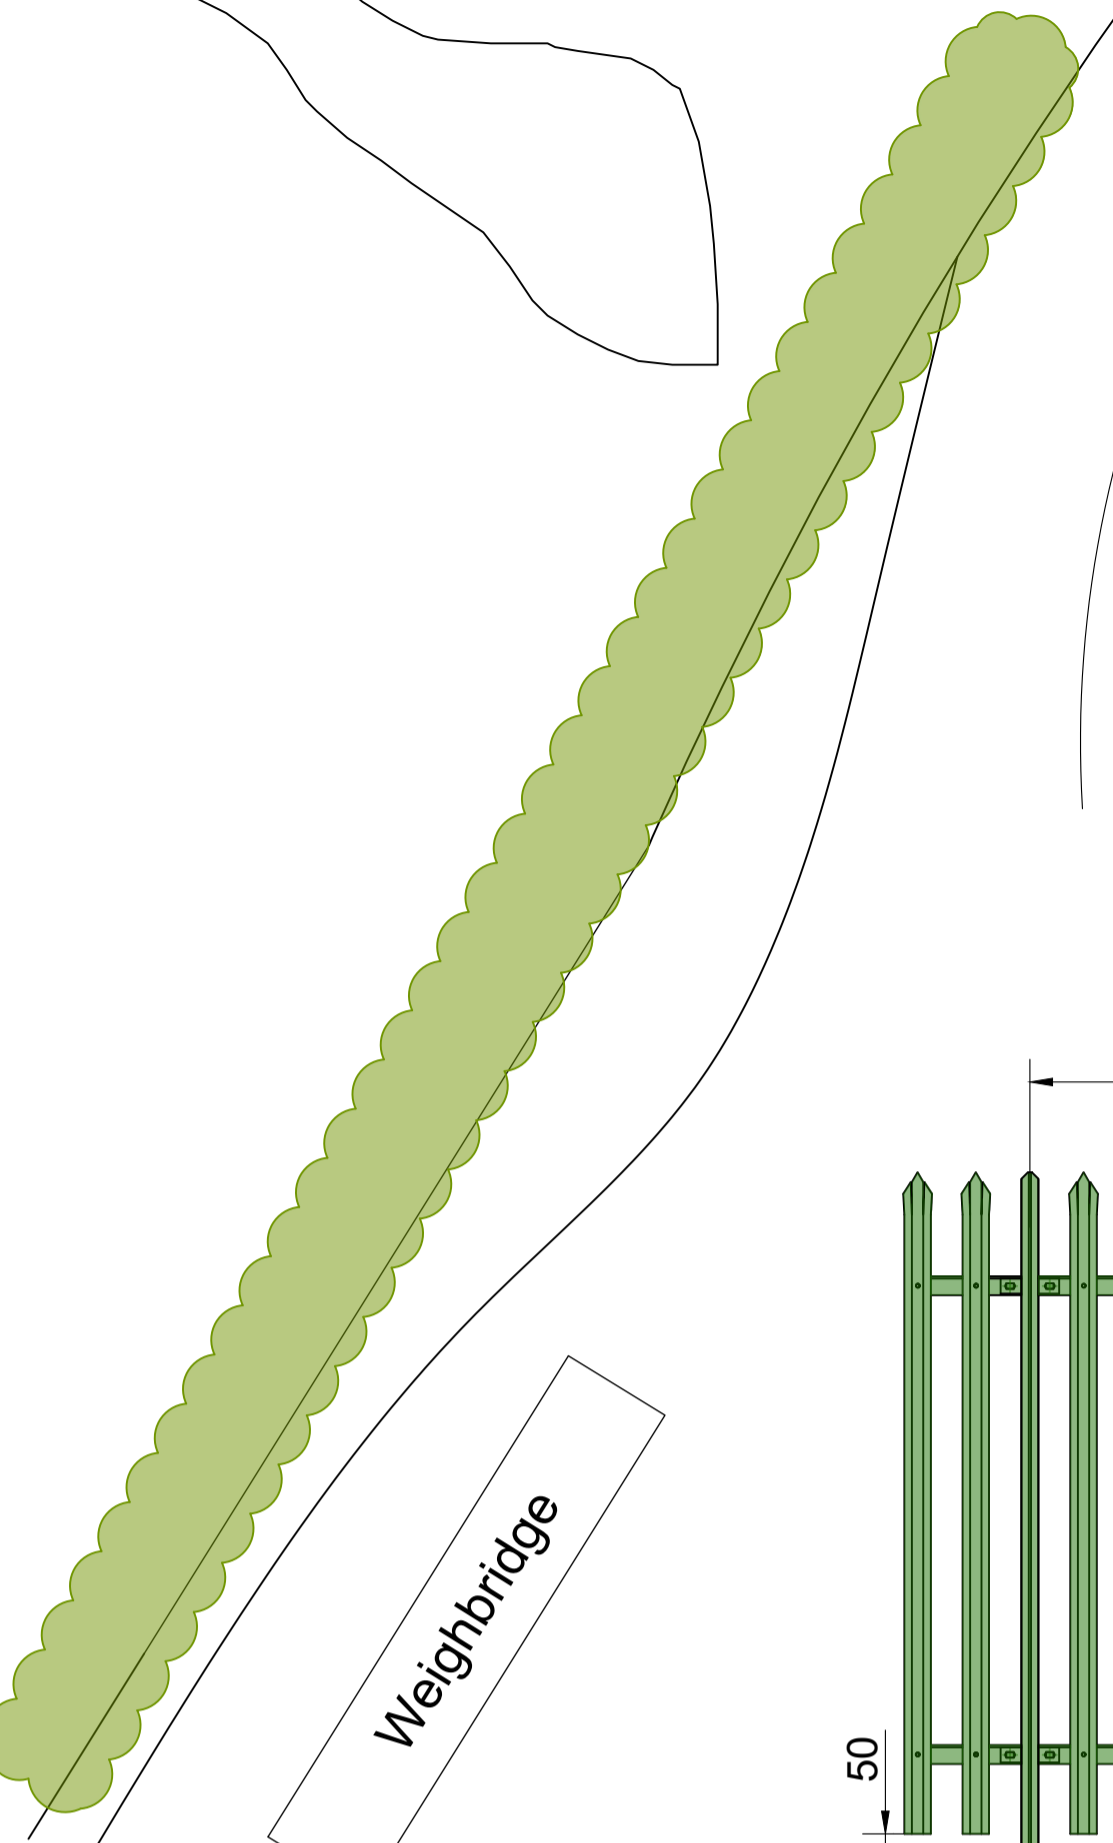

Ramp Down

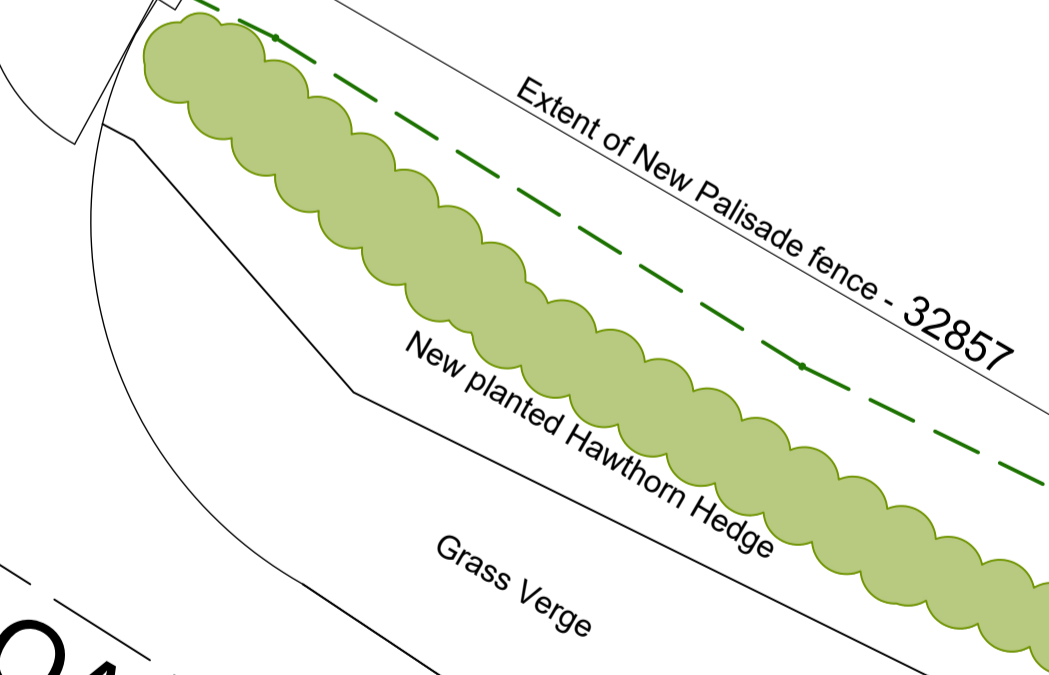

Extent of New Palisade fence - 32857  
New planted Hawthorn Hedge

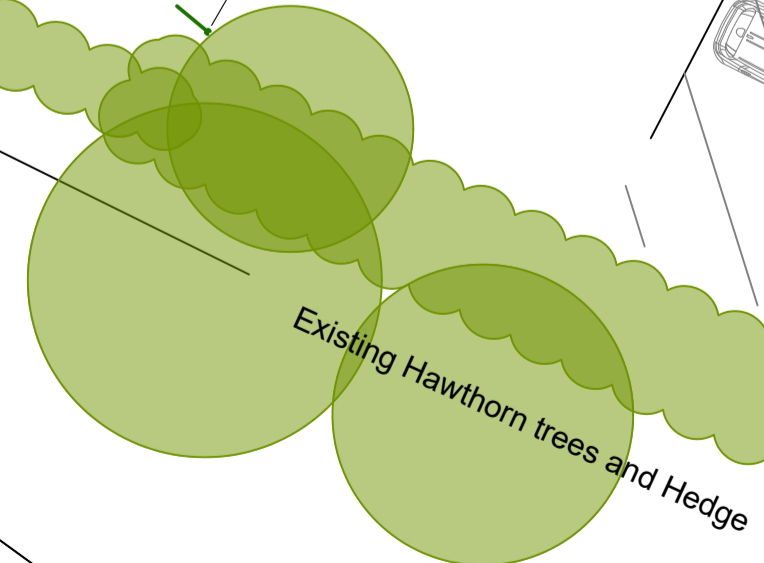

Existing Hawthorn trees and Hedge

Rev.	Date			
------	------	--	--	--

ISSUE STATUS	Information Only	Client Approval	Cost Estimate
Planning	<input checked="" type="checkbox"/>	<input type="checkbox"/>	<input type="checkbox"/>
	Bld'g Control	Tender	Construct'n

PROJECT  
New Palisade Fence at:  
**Welton Quarry**  
Bluestone Heath Road  
Welton Le Marsh, Lincs.

**The Welton Group**  
Architecture & Construction  
Welton House, Bluestone Heath Rd., Welton Le Marsh, Lincs. PE23 5SG  
Tel: 01754 890490 e: info@weltongroup.co.uk

DRAWING	DATE
Part Site Plan	Nov. '22
CLIENT	SCALE
Welton Aggregates Ltd.	1:200/20
	DRAWN
	J.T.

DRAWING No.	REV.
742/D/02	