



Site Plan
1:500

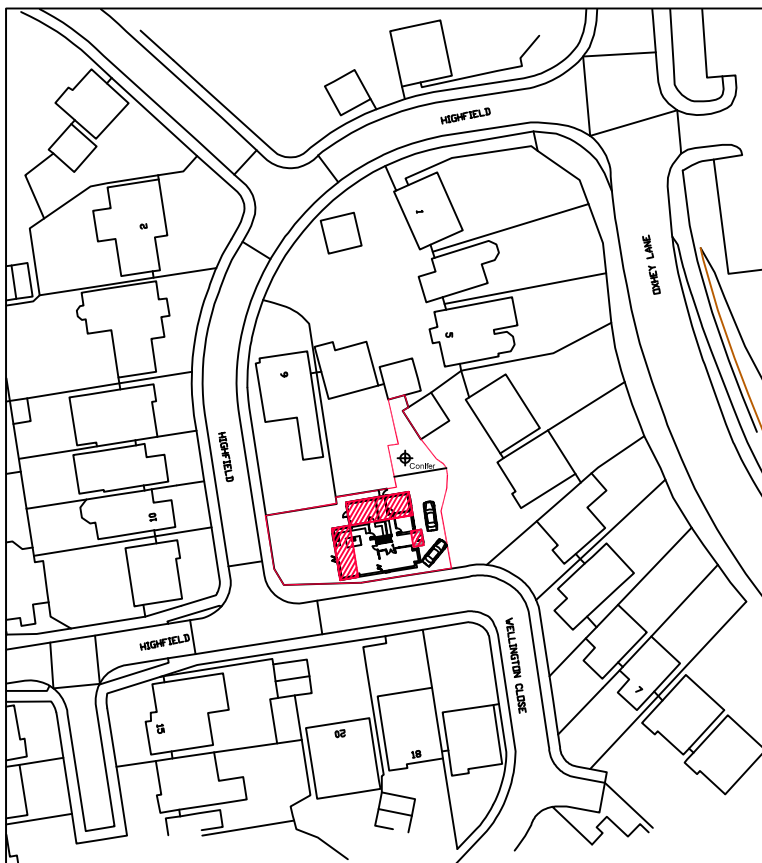

Scale Bar @ 1:500



Location Plan 1:1250

 

Scale Bar @ 1:1250

Sheet Title

SITE & LOCATION PLAN

Scale 1: 1250 & 1:500 @ A4

Project Title

**1 Wellington Close,
Watford,
WD19 5BF**

Date Nov 2022

Dwg No.

PL/1WC/02

Revisions

A