




Front Elevation - Existing
1:100

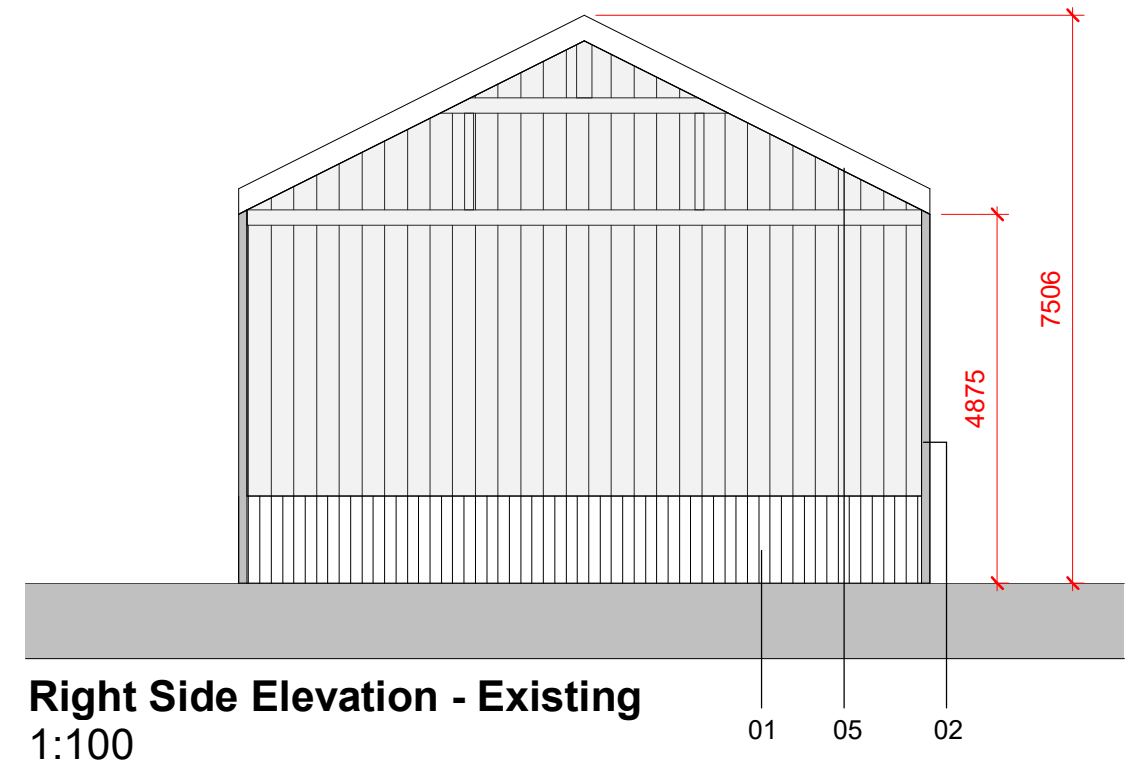

Right Side Elevation - Existing
1:100

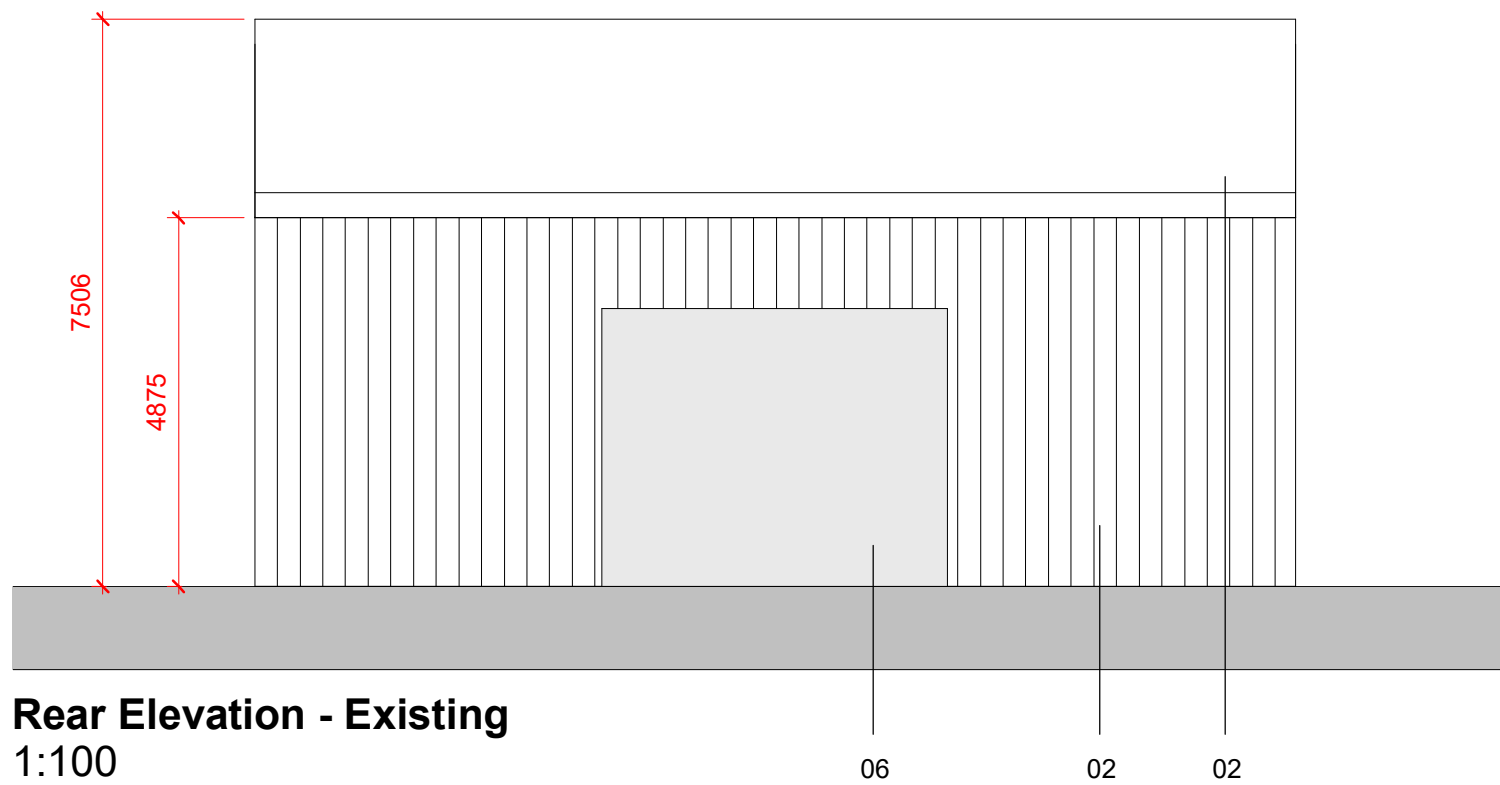


Rear Elevation - Existing
1:100

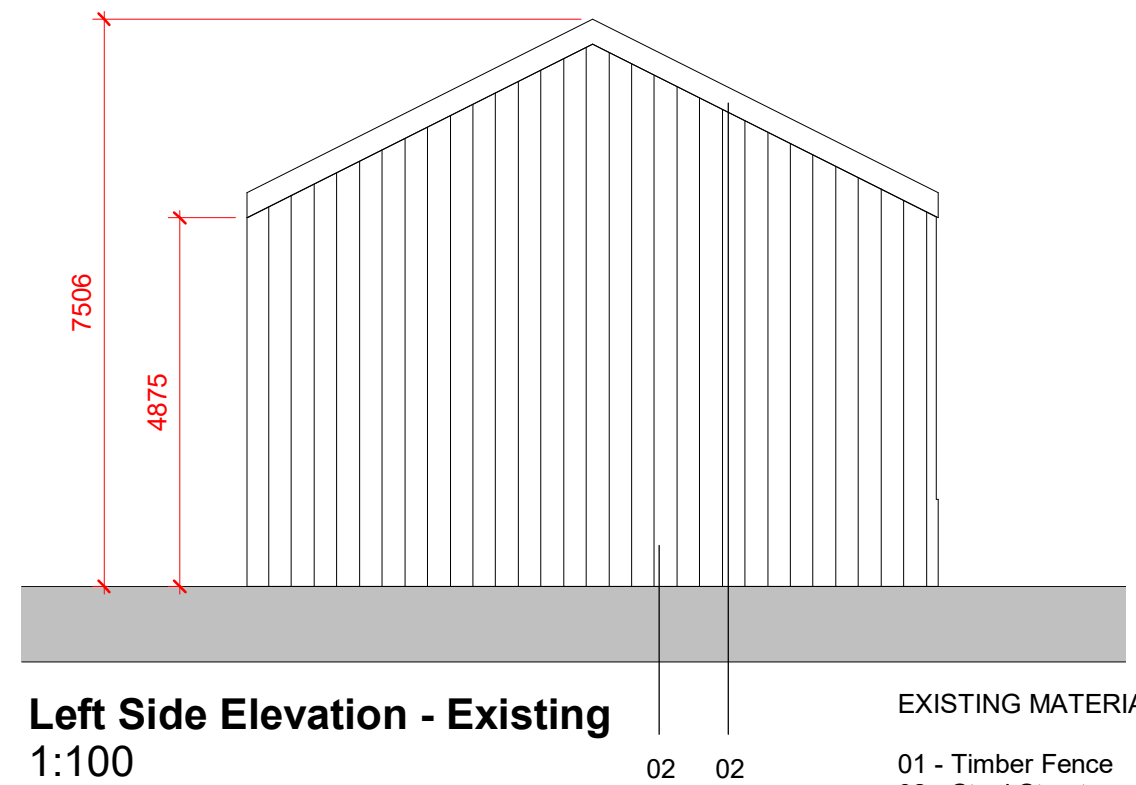

Left Side Elevation - Existing
1:100

EXISTING MATERIALS KEY:

- 01 - Timber Fence
- 02 - Steel Structure
- 03 - Blockwork
- 04 - Timber Doors
- 05 - Metal Corrugated Sheet
- 06 - Plywood

 

VISUAL SCALE 1:100 @ A3

REV	Date	Description	Issued	Additional Notes

Project 1
1114 - Esteban Barn, L39 7HN

Client Name
Jackie Disley

Project Address
Esteban Barn, L39 7HN

Title		Elevations - Existing	
Drawing No.		1114 01 1114-02-04-001	
Scale	Sheet Size	Drawn by	Checked by
1 : 100	A3	AG	DB

ARCHIPHONIC

Positive Change through Architectural Design

Unit 256, Slater Studios, 9 Slater Street, Liverpool, L1 4BW
info@ArchiPhonic.co.uk / +44 (0)151 345 7600