


# Proposed Floor Plans

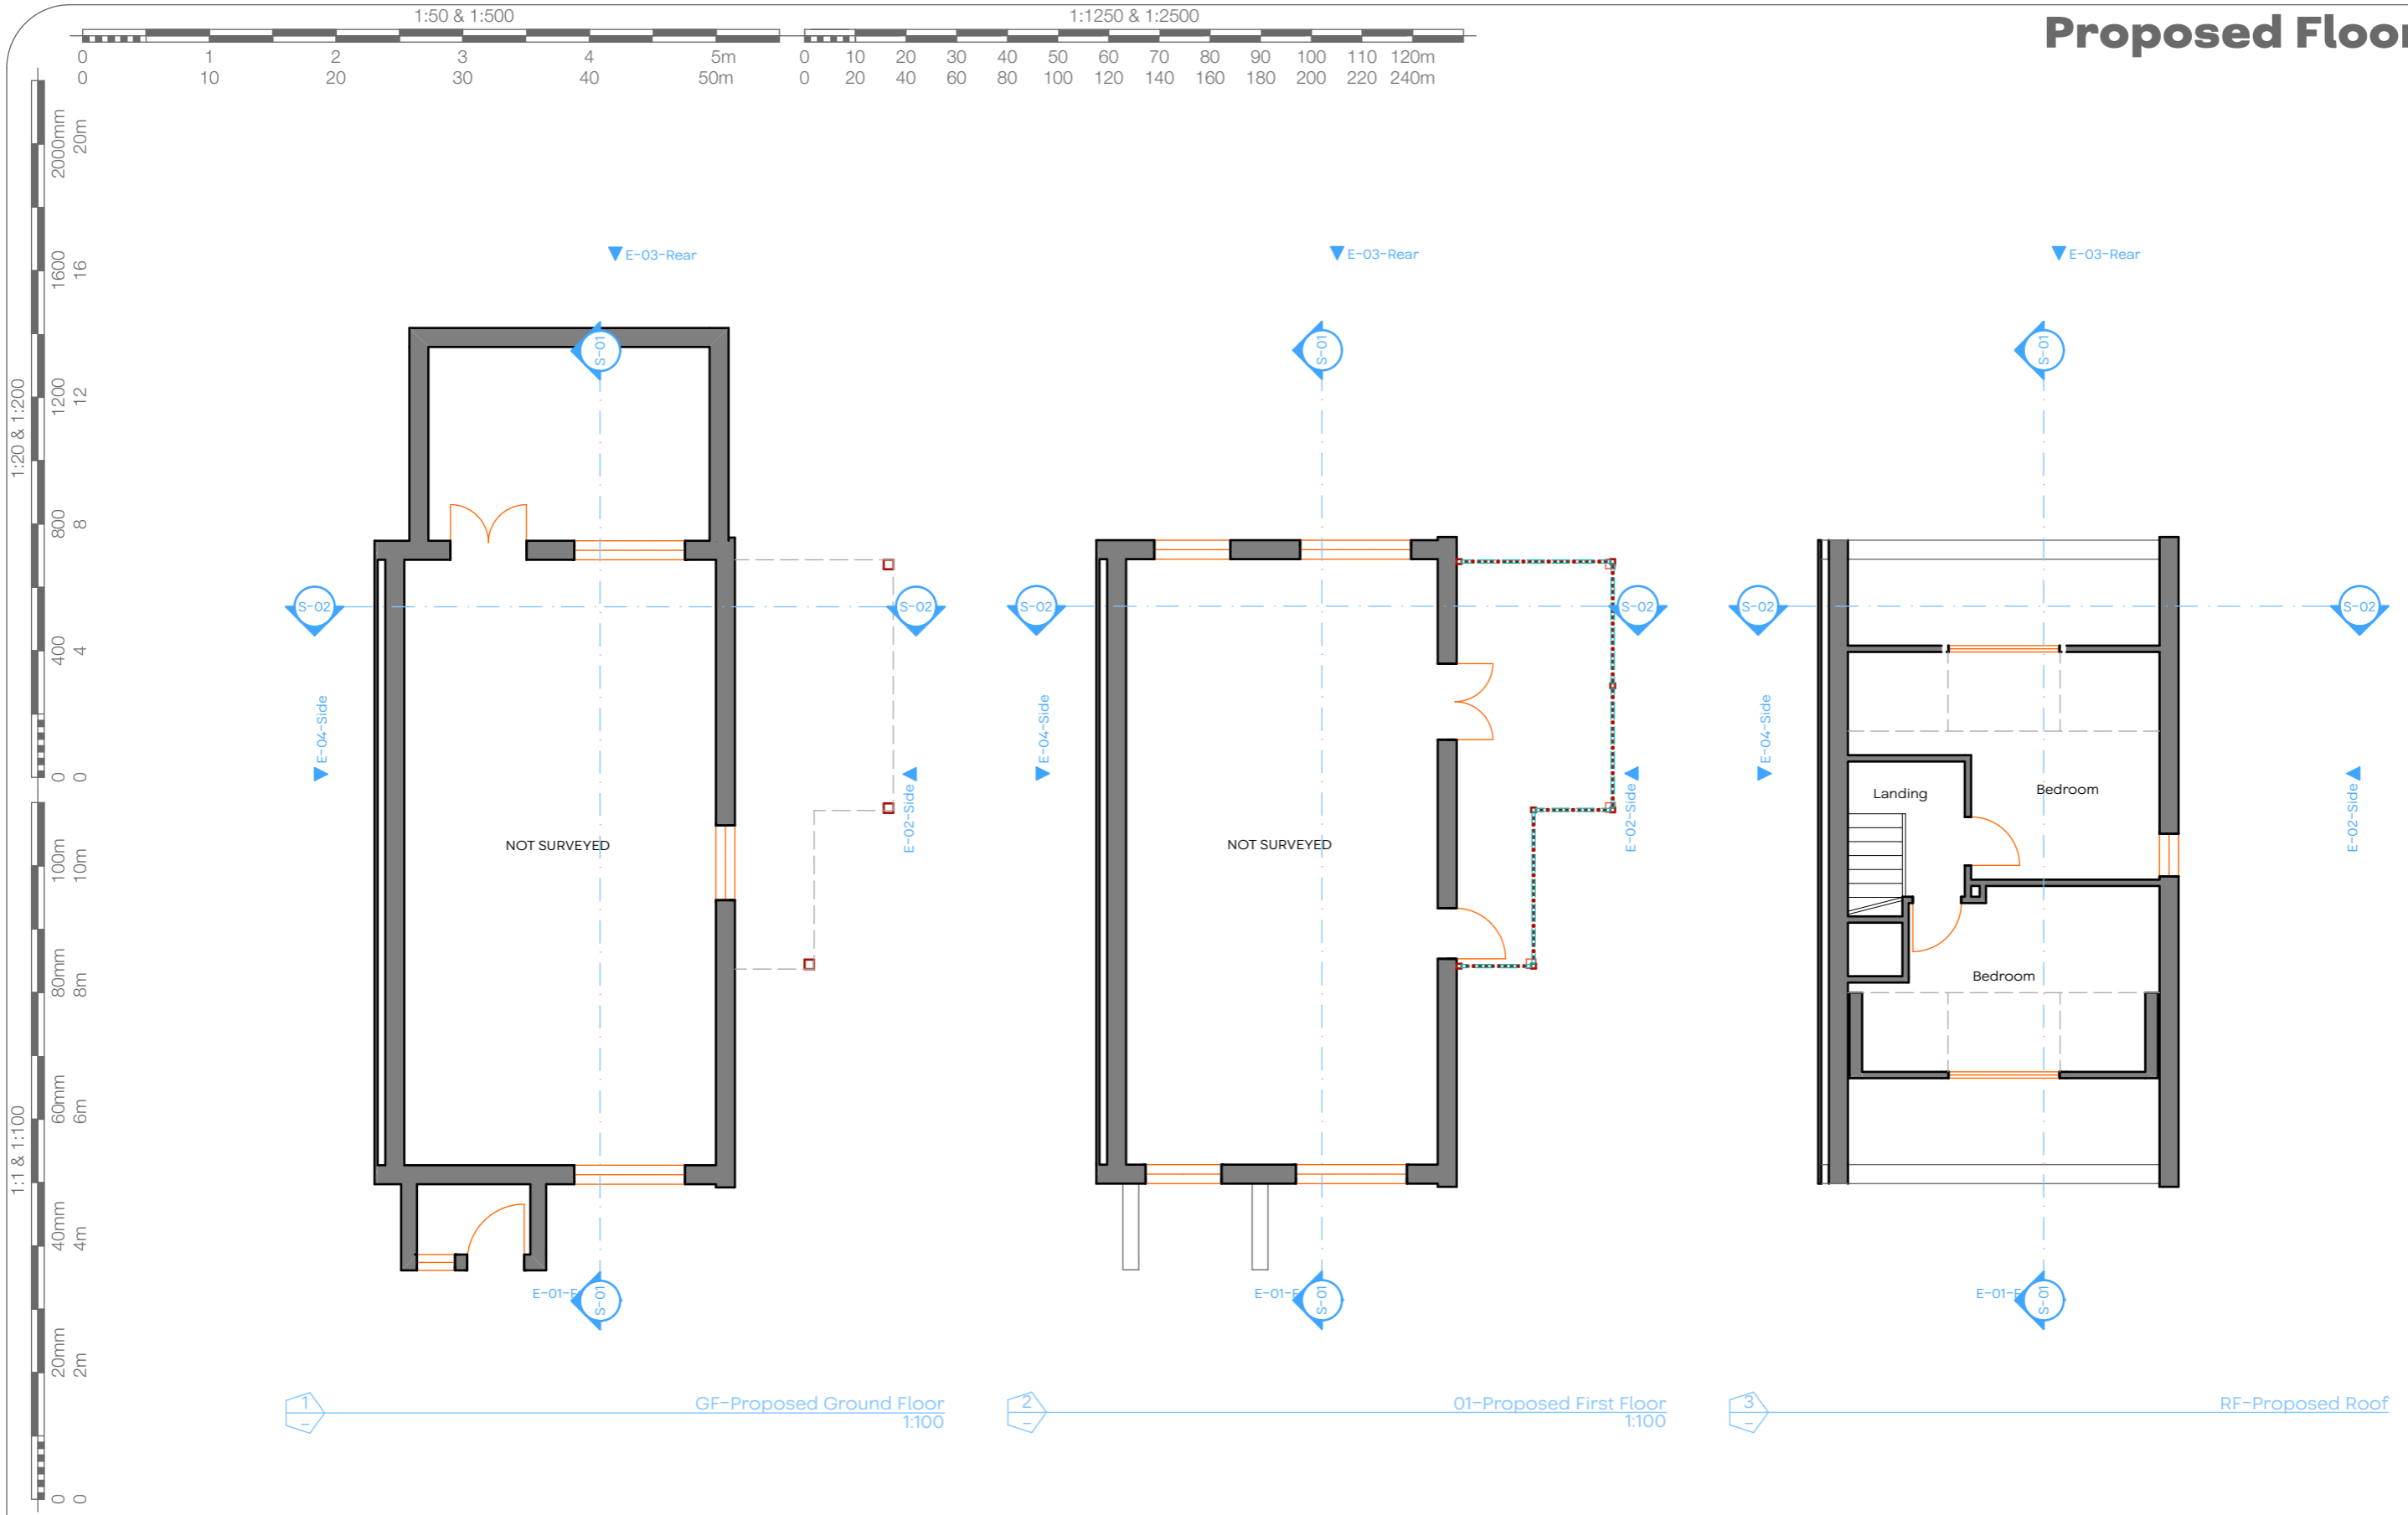

**JOHN CHILDS ARCHITECTURAL DESIGN**

Address :- 59 Heath Road, Langley, Maidstone, Kent	Scale :- As Marked	Date :- October 2022	Drawing No. :- P.03	Revision Notes :-
Project :- Enlarge dormer to the front elevation	Paper Size :- A3	Drawn by :- JLRC	Revision No :-	