



# Existing Elevations

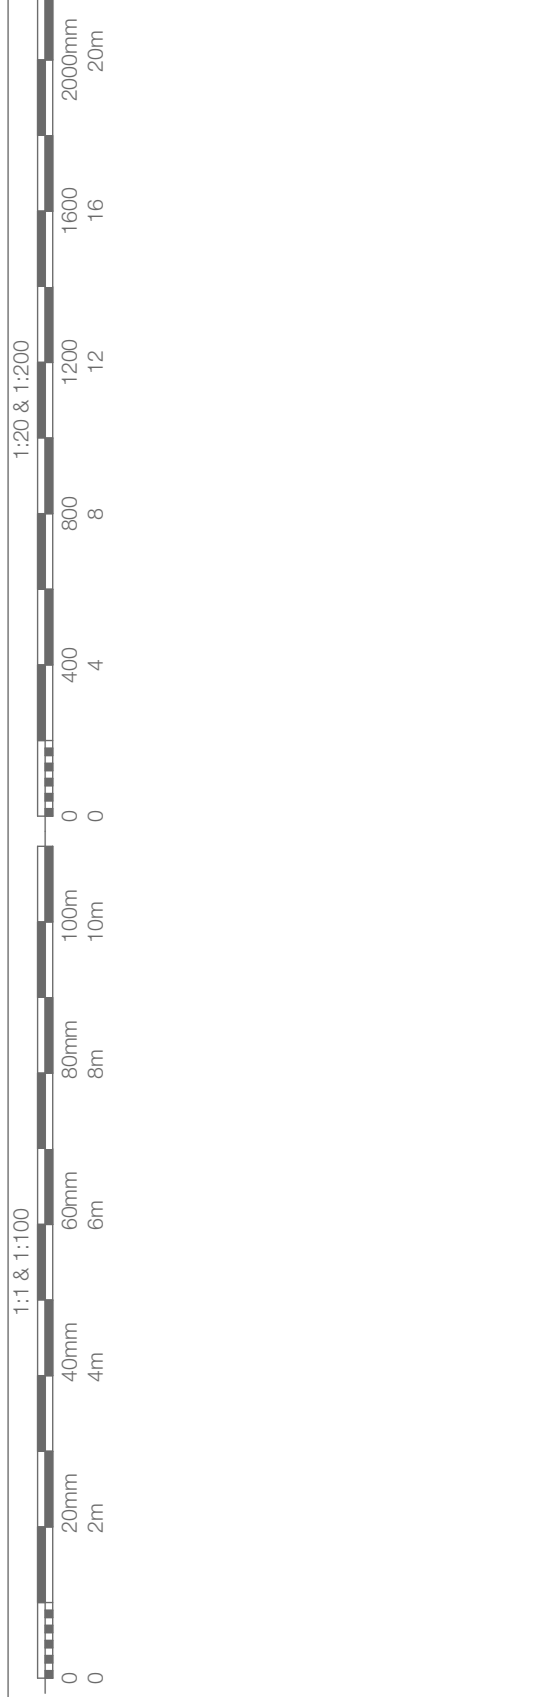


Existing Front Elevation  
1:100

 

Existing Side Elevation  
1:100



Existing Rear Elevation  
1:100

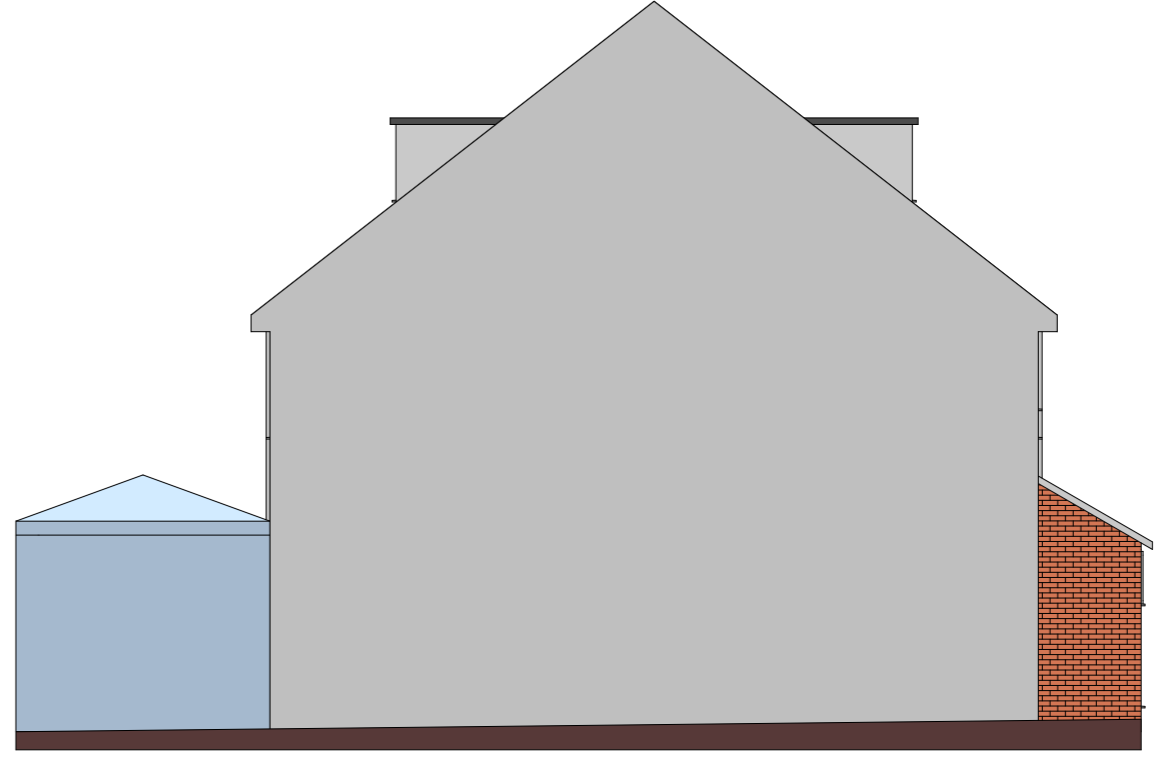

Existing Side Elevation  
1:100

**JOHN CHILDS ARCHITECTURAL DESIGN**

Address :- 59 Heath Road, Langley, Maidstone, Kent	Scale :- As Marked	Date :- October 2022	Drawing No. :- P.02	Revision Notes :-
Project :- Enlarge dormer to the front elevation	Paper Size :- A3	Drawn by :- JLRC	Revision No :-	