




PROPOSED SIDE ELEVATION

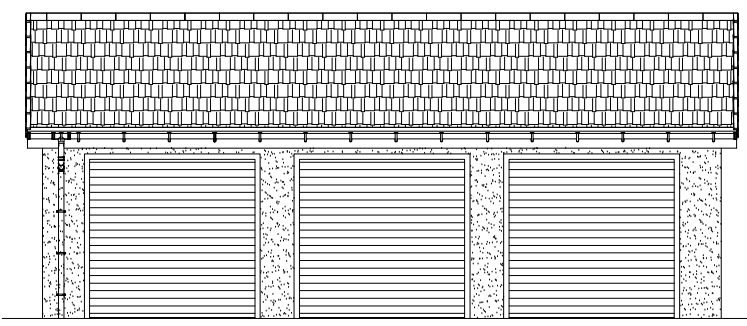


PROPOSED FRONT ELEVATION

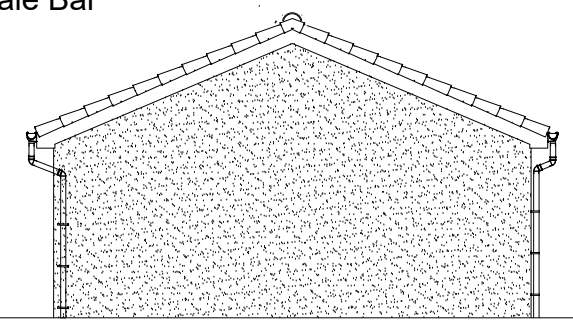


PROPOSED SIDE ELEVATION

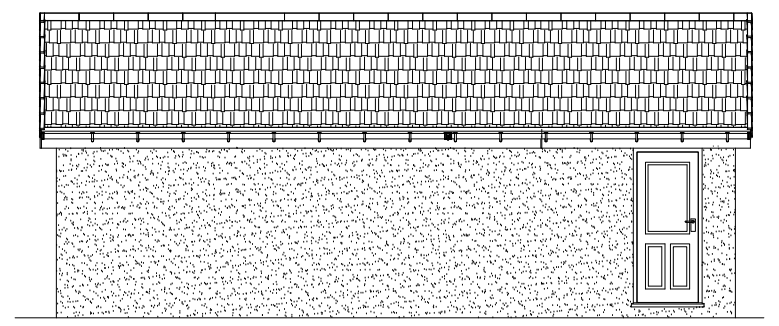

PROPOSED REAR ELEVATION

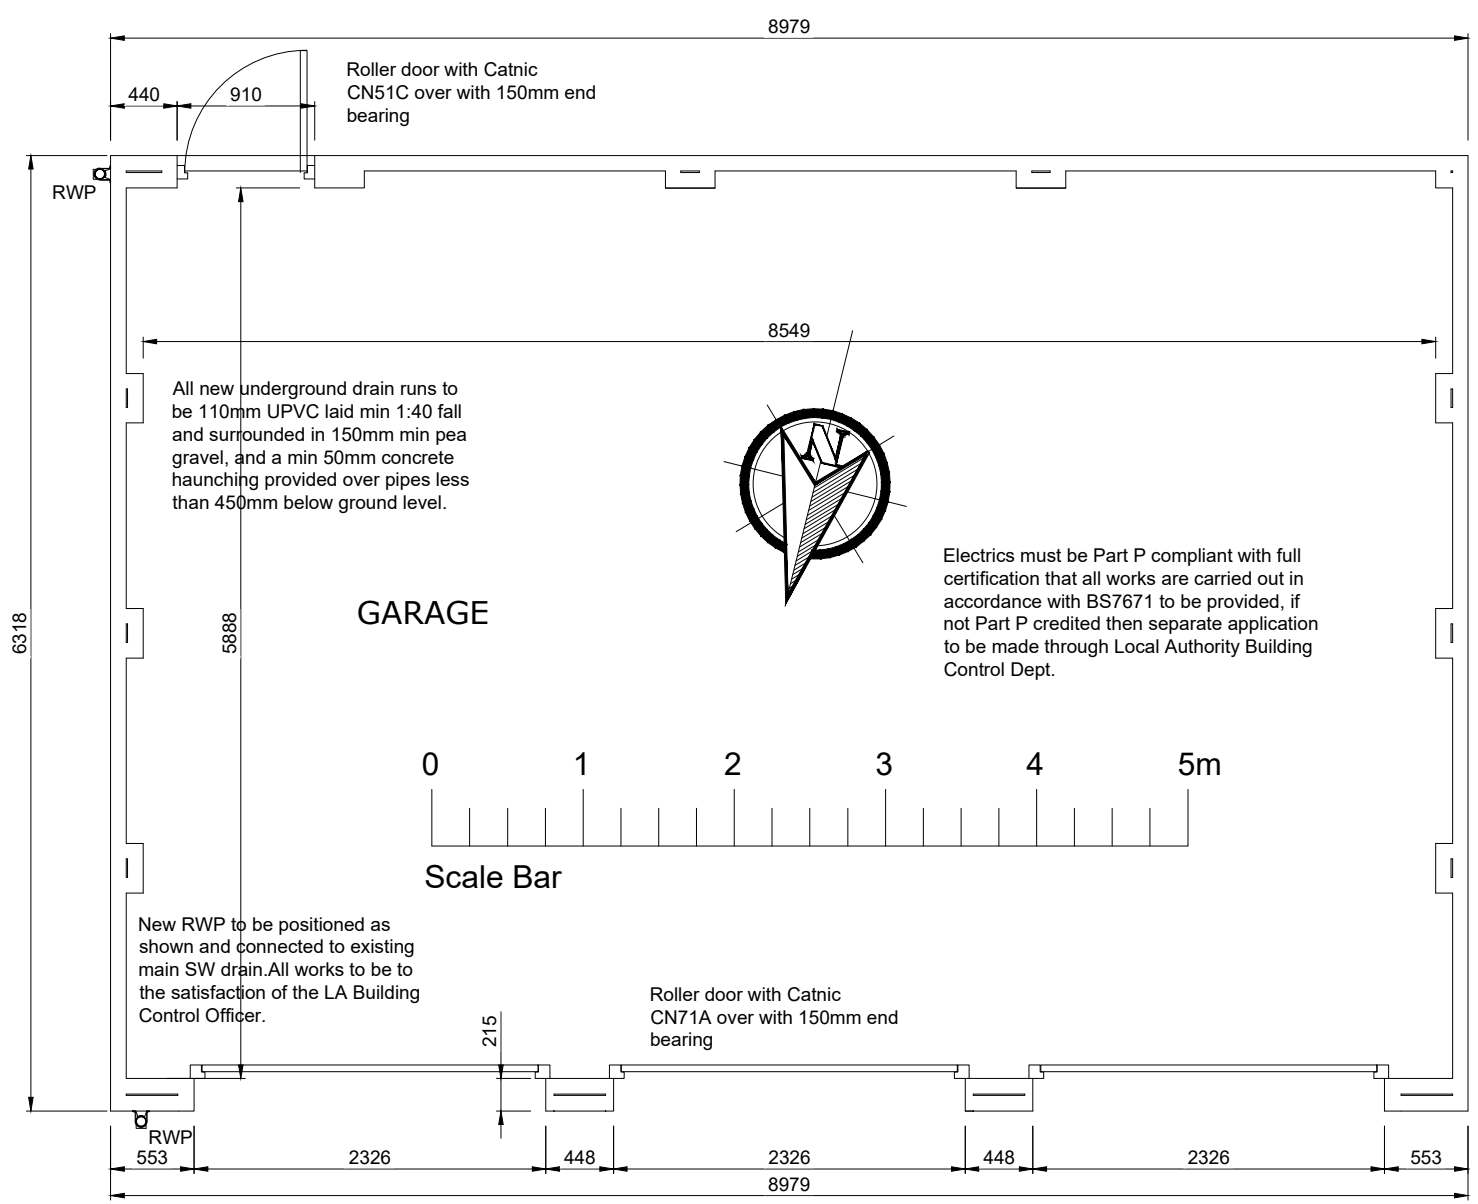

PROPOSED GARAGE FLOOR PLAN

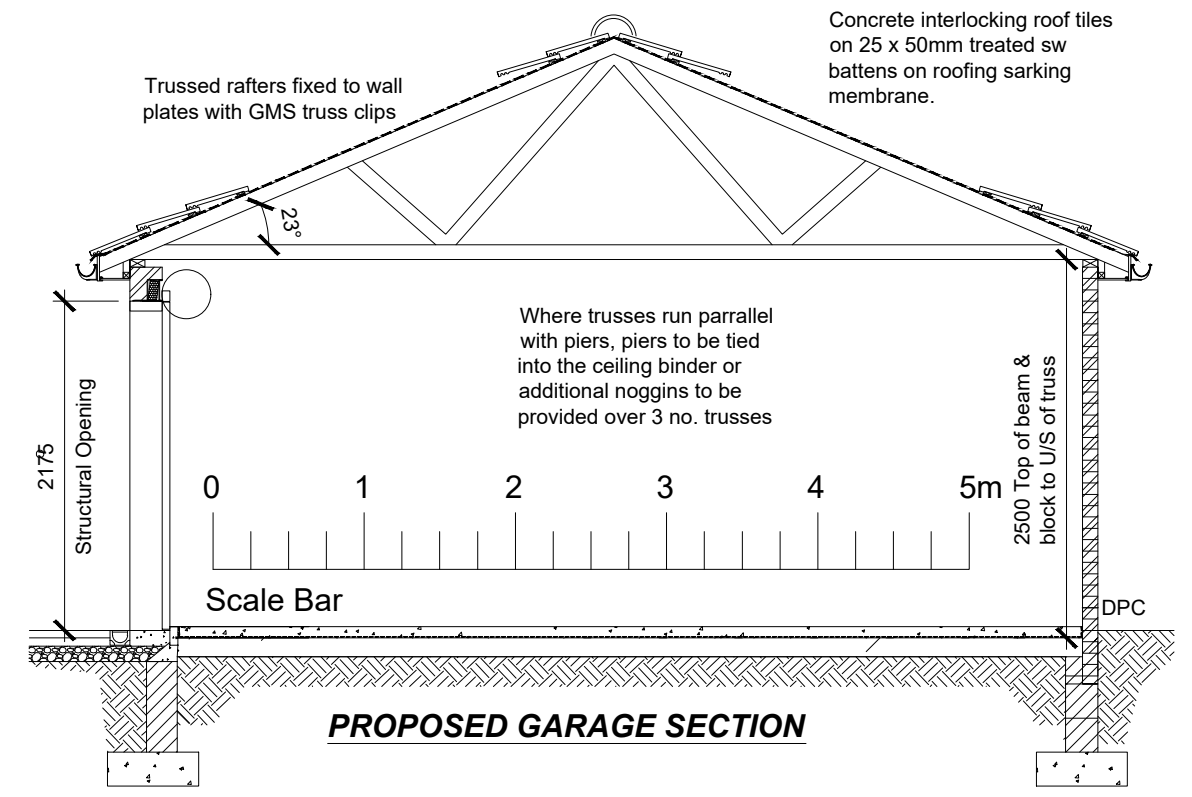

PROPOSED GARAGE SECTION

Rev.	Revision Note	Date
	Proposed alterations to West View Station Road End Stannington - NE61 6DL	Scale 1:100, 1:50 Date 14.09.22
	Title Proposed Garage Details	Sheet No. 007