





**2 Location Plan**  
1 : 1250

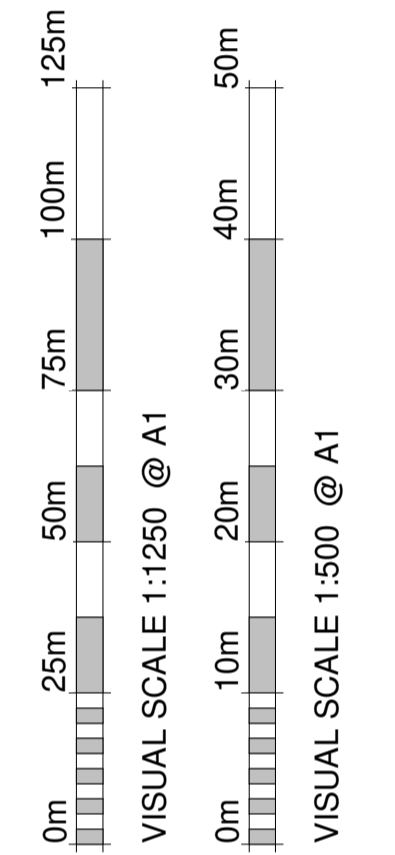

**1 Site Plan**  
1 : 500

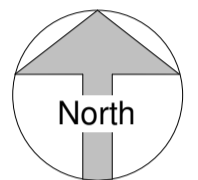

A	Site & Location Plan Boundary Line	15/12/22	JT
---	---------------------------------------	----------	----

Revision Number	Revision Description	Revision Date	Issued by
Revision			

**Planning**

Status:

Dimensions, areas and levels where given are only approximate and subject to site survey.  
All dimensions are to be checked on site. Figured dimensions only are to be taken from this drawing.  
This drawing is to be read in conjunction with all relevant consultants and/or specialists drawings/documents and any discrepancies or variations are to be notified to the Architect before the affected work commences. This drawing is copyright and remains the property of the Architects.



telephone: 01462 453931  
email: info@croearchitects.co.uk  
web: www.croearchitects.co.uk

Project:  
Old Gloucester Road,  
Cheltenham, GL51 0SW

Client:  
JCCS

Drawing name:  
Existing Location & Site Plan

Scale: As indicated	A1	Drawing number	Revision
Date:	11 - 22	22057 - 001	A
Drawn by:	JT		