




CLOSE HOUSE
Dalton, Northumberland, NE18 0AA

DRAWING KEY
EXISTING NEW BOUNDARY

REVISIONS

DRAWING NOTES

- 1 New aluminum rooflight - anthracite grey
- 2 Single ply membrane roof - anthracite grey
- 3 Existing slate roofing to be removed on existing garage structure and replaced with Photovoltaic slates

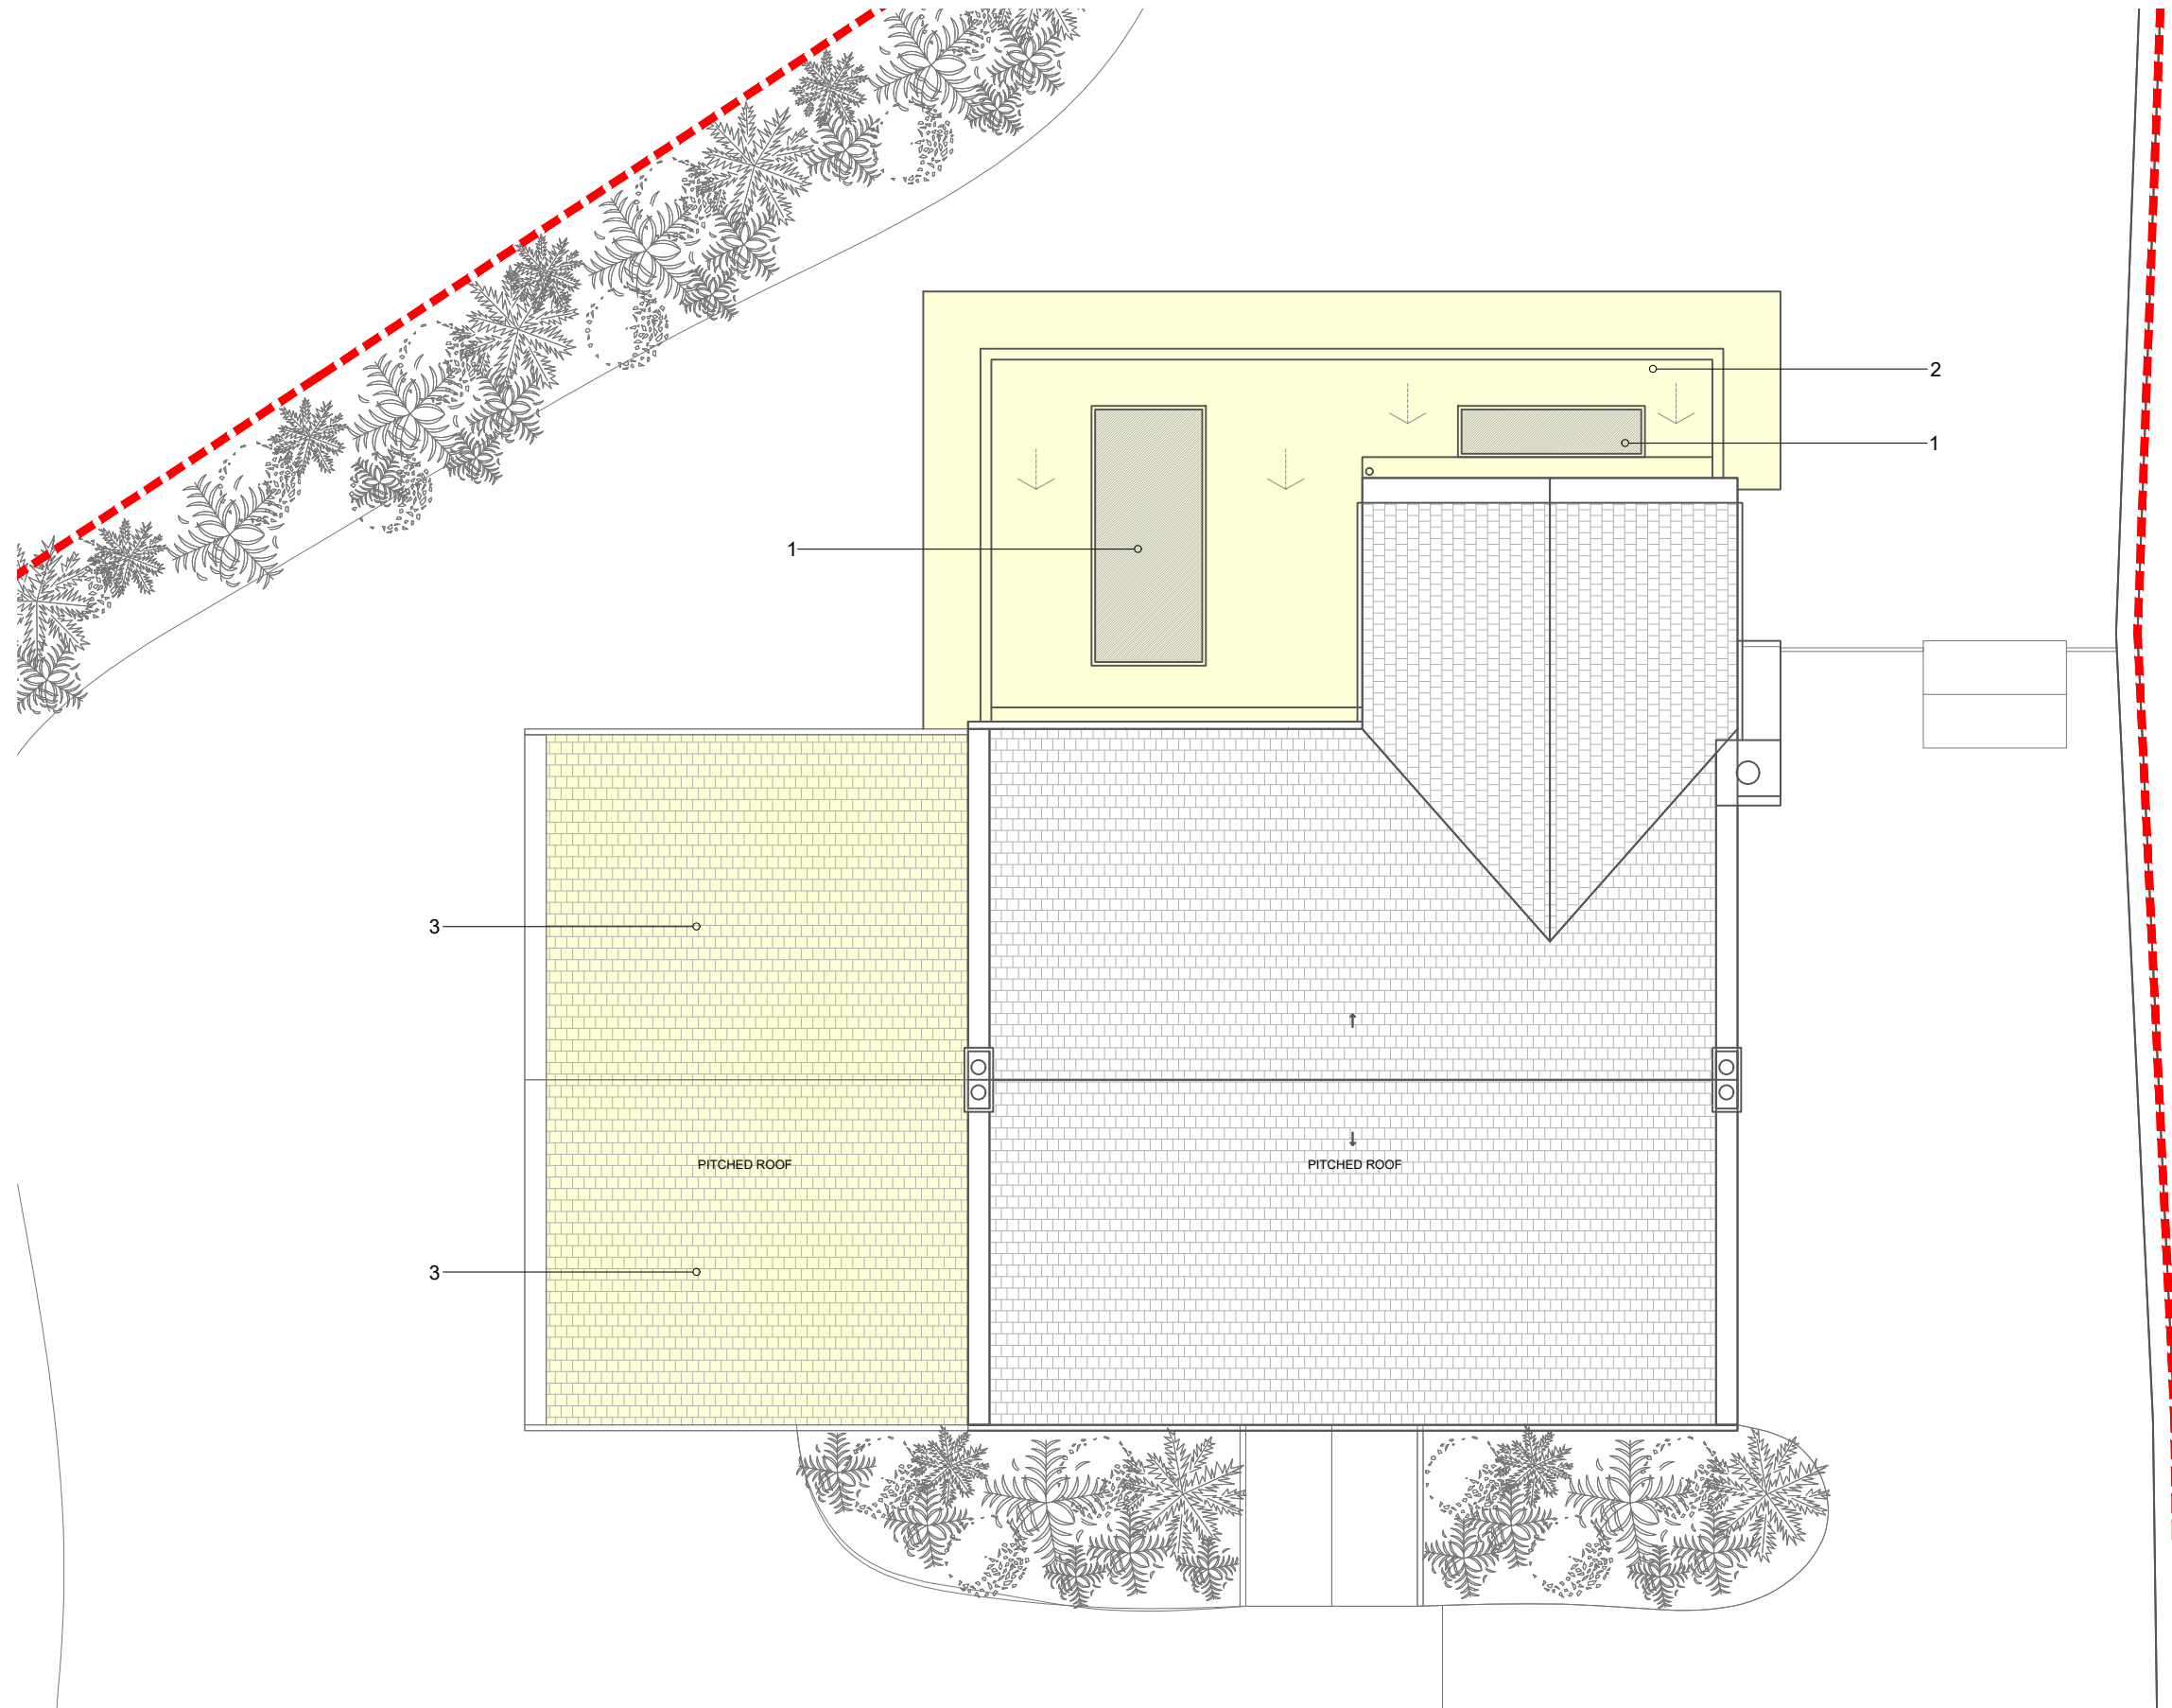

PROPOSED ROOF PLAN

STAGE | PLANNING

CLIENT | MR & MRS CHARLTON

DRAWING NUMBER | 22094/PL/0206

DRAWN BY | EW

JONES ROBBINS TOBIN

architecture | interiors | products
info@jonesrobbins.com
www.jonesrobbins.com

1M 5M SCALE BAR

1:100 / A3