



Existing Elevations

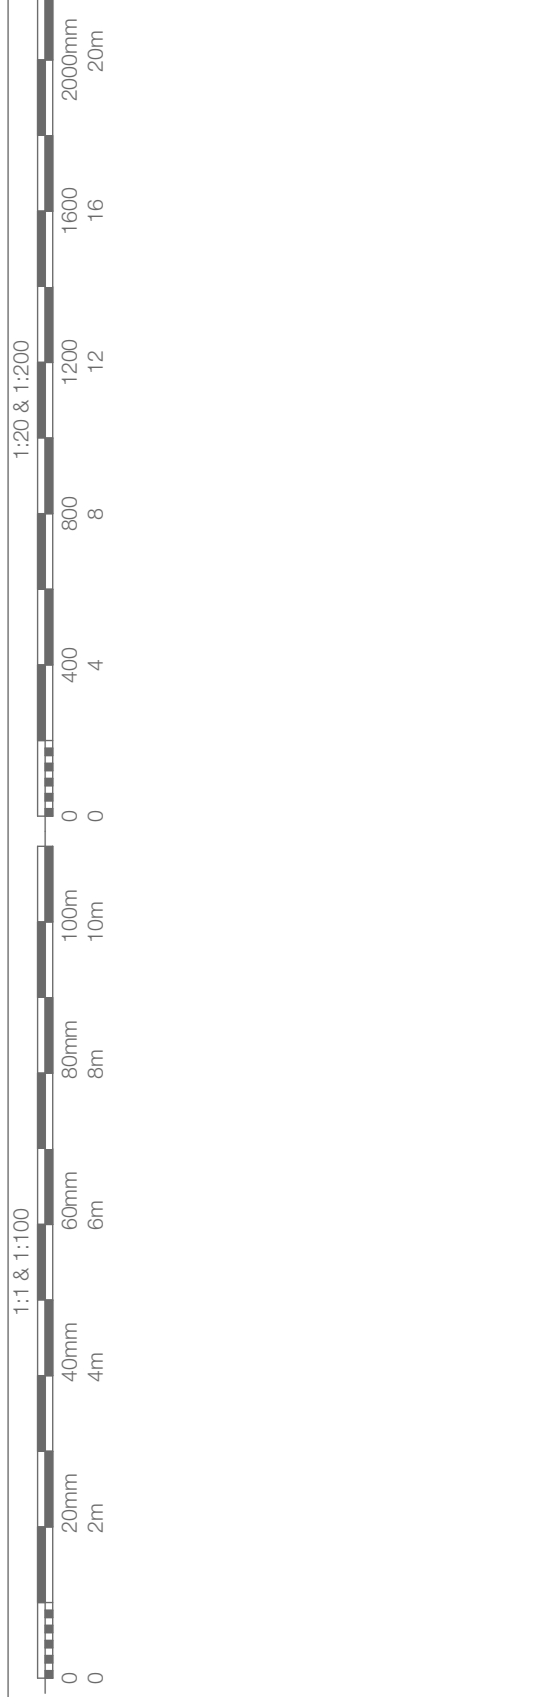


Existing Front Elevation
1:100

 

Existing Side Elevation
1:100



Existing Rear Elevation
1:100

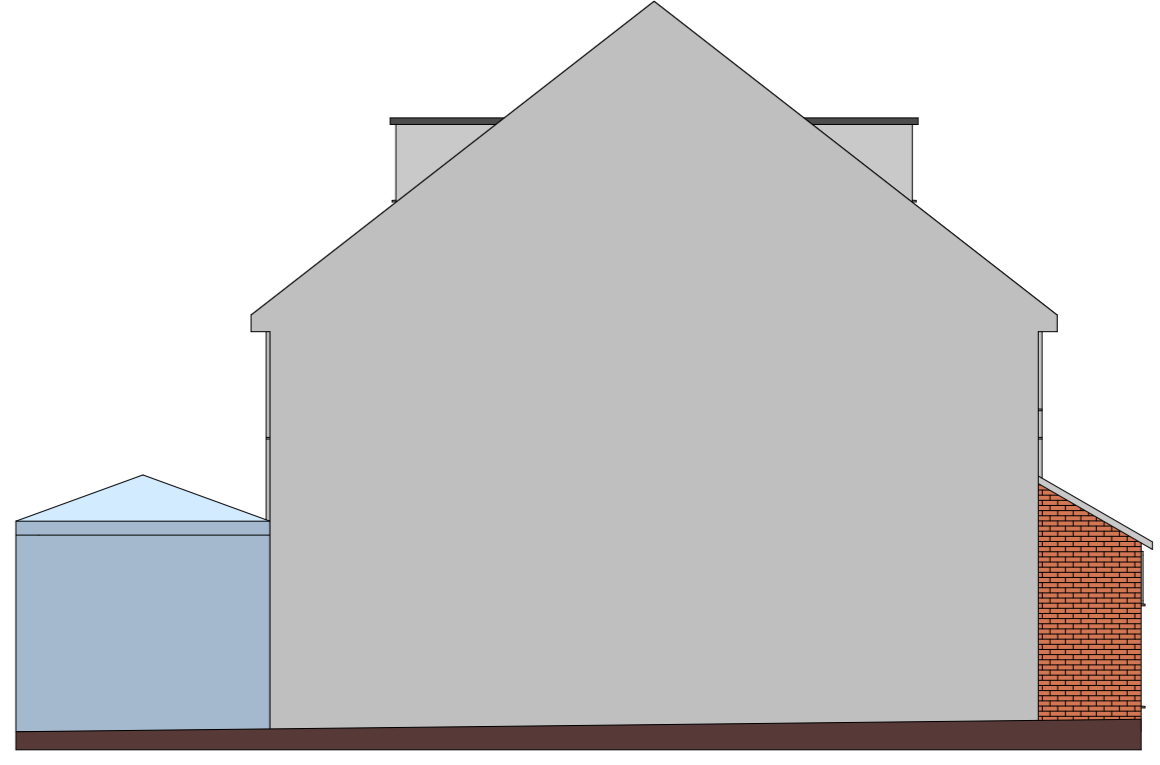

Existing Side Elevation
1:100



Address :-
59 Heath Road, Langley, Maidstone, Kent

Project :-
Enlarge dormer to the rear elevation

Scale :-
As Marked

Paper Size :-
A3

Date :-
October 2022

Drawn by :-
JLRC

Drawing No. :-
P.02

Revision No :-

Revision Notes :-