
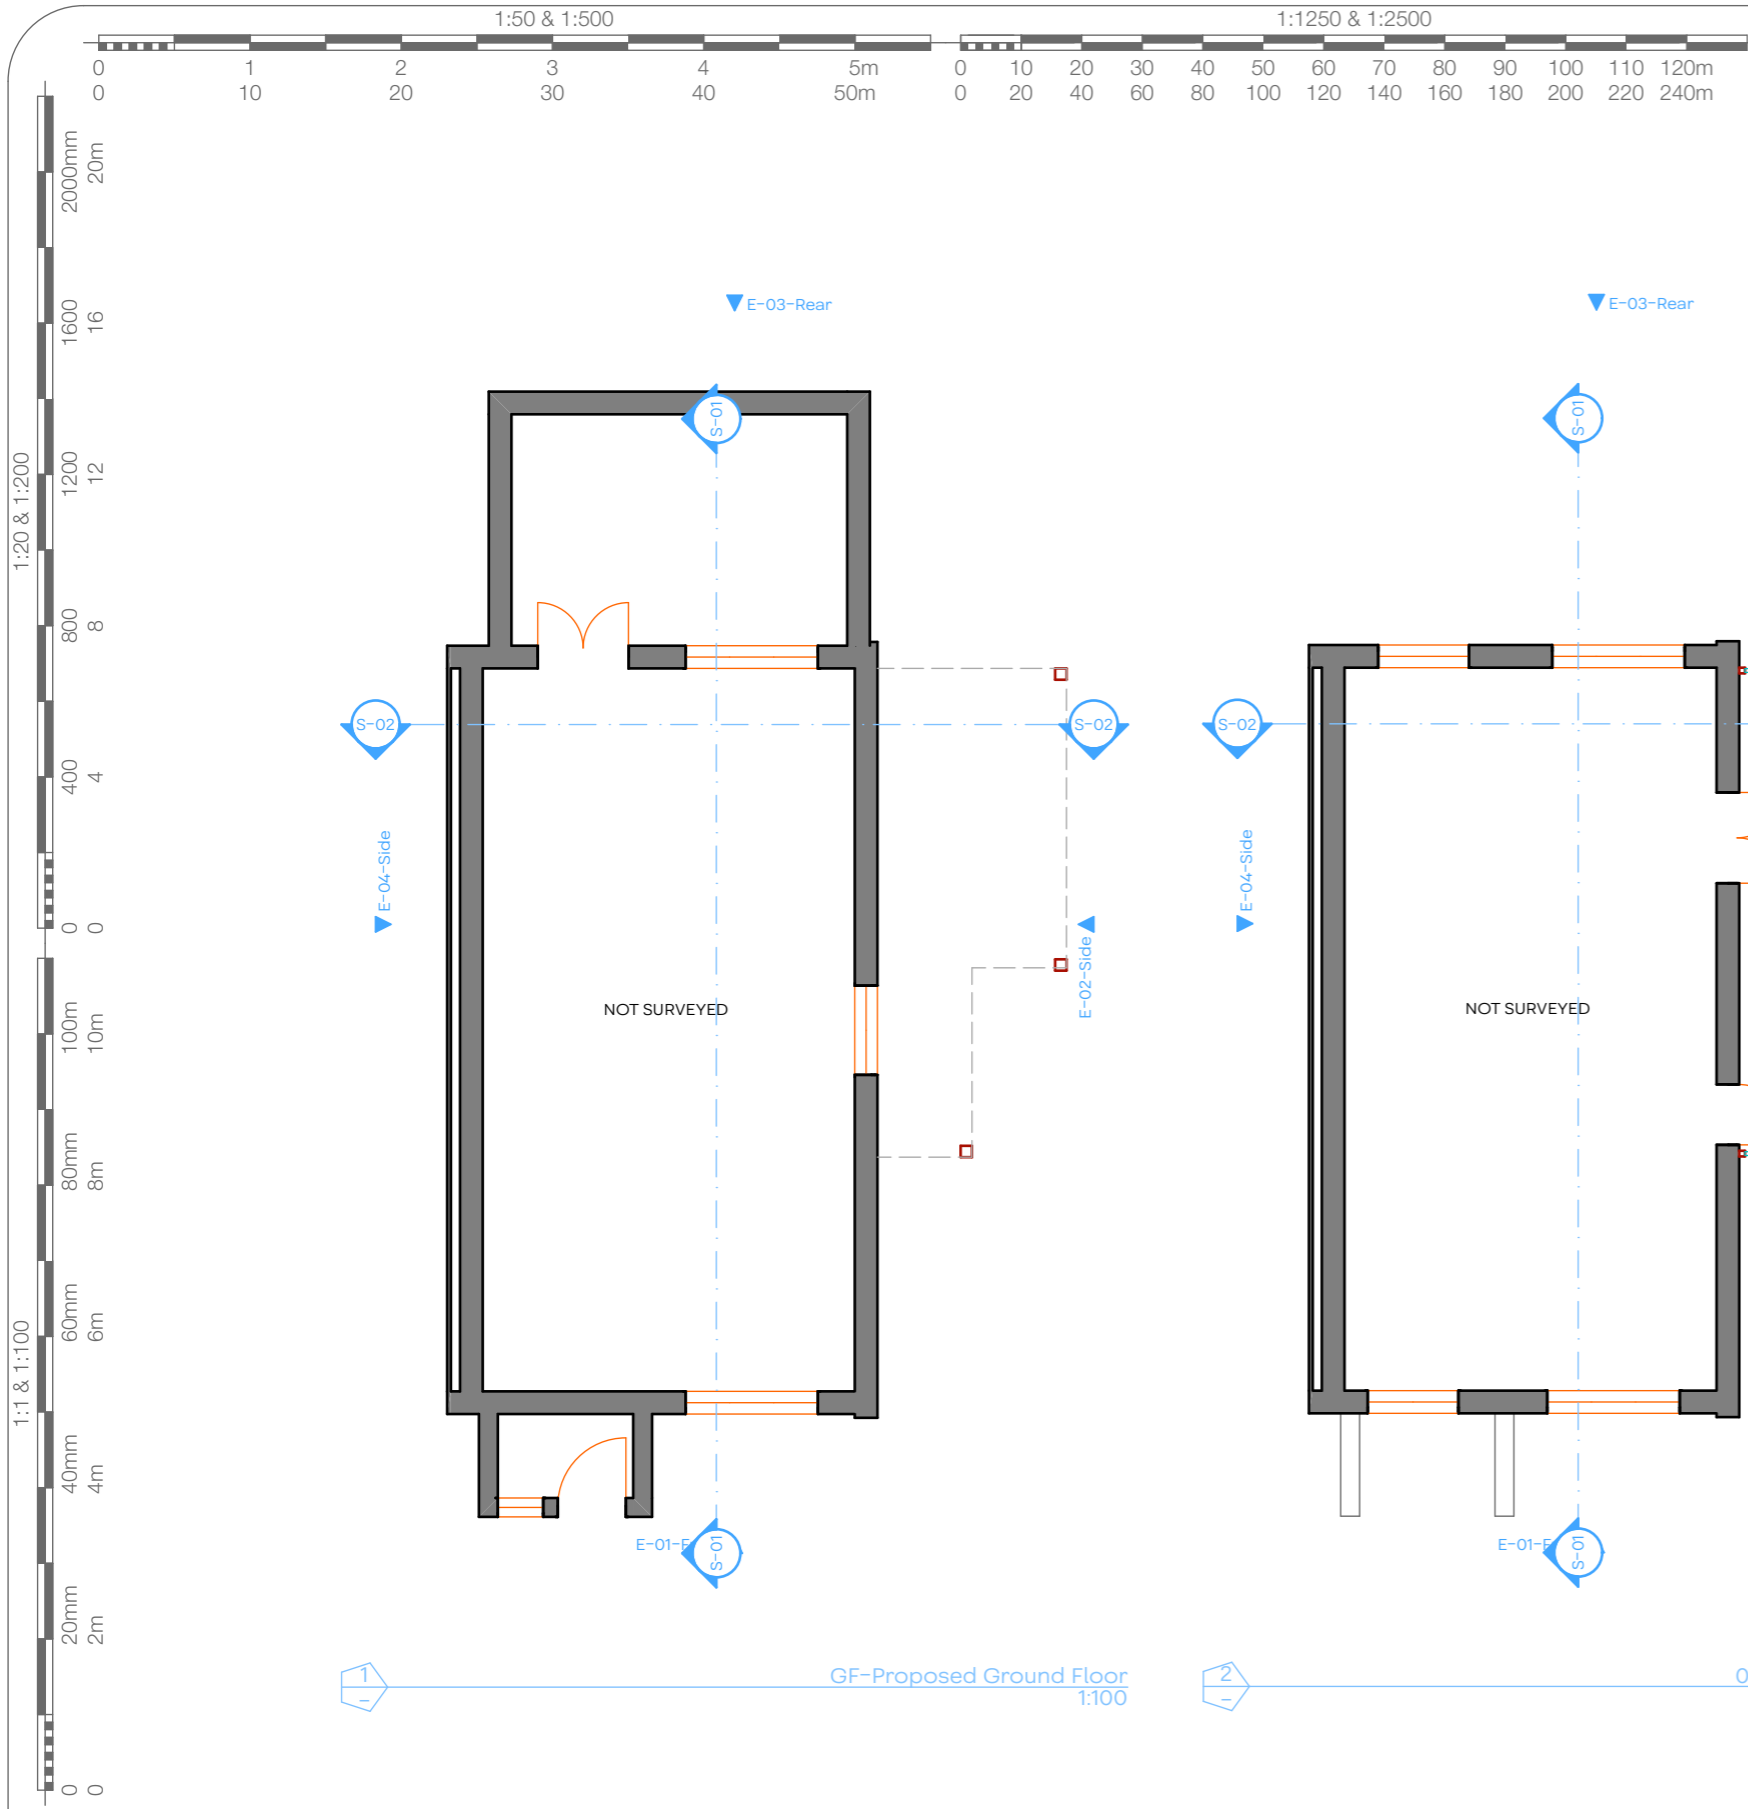


Proposed Floor Plans

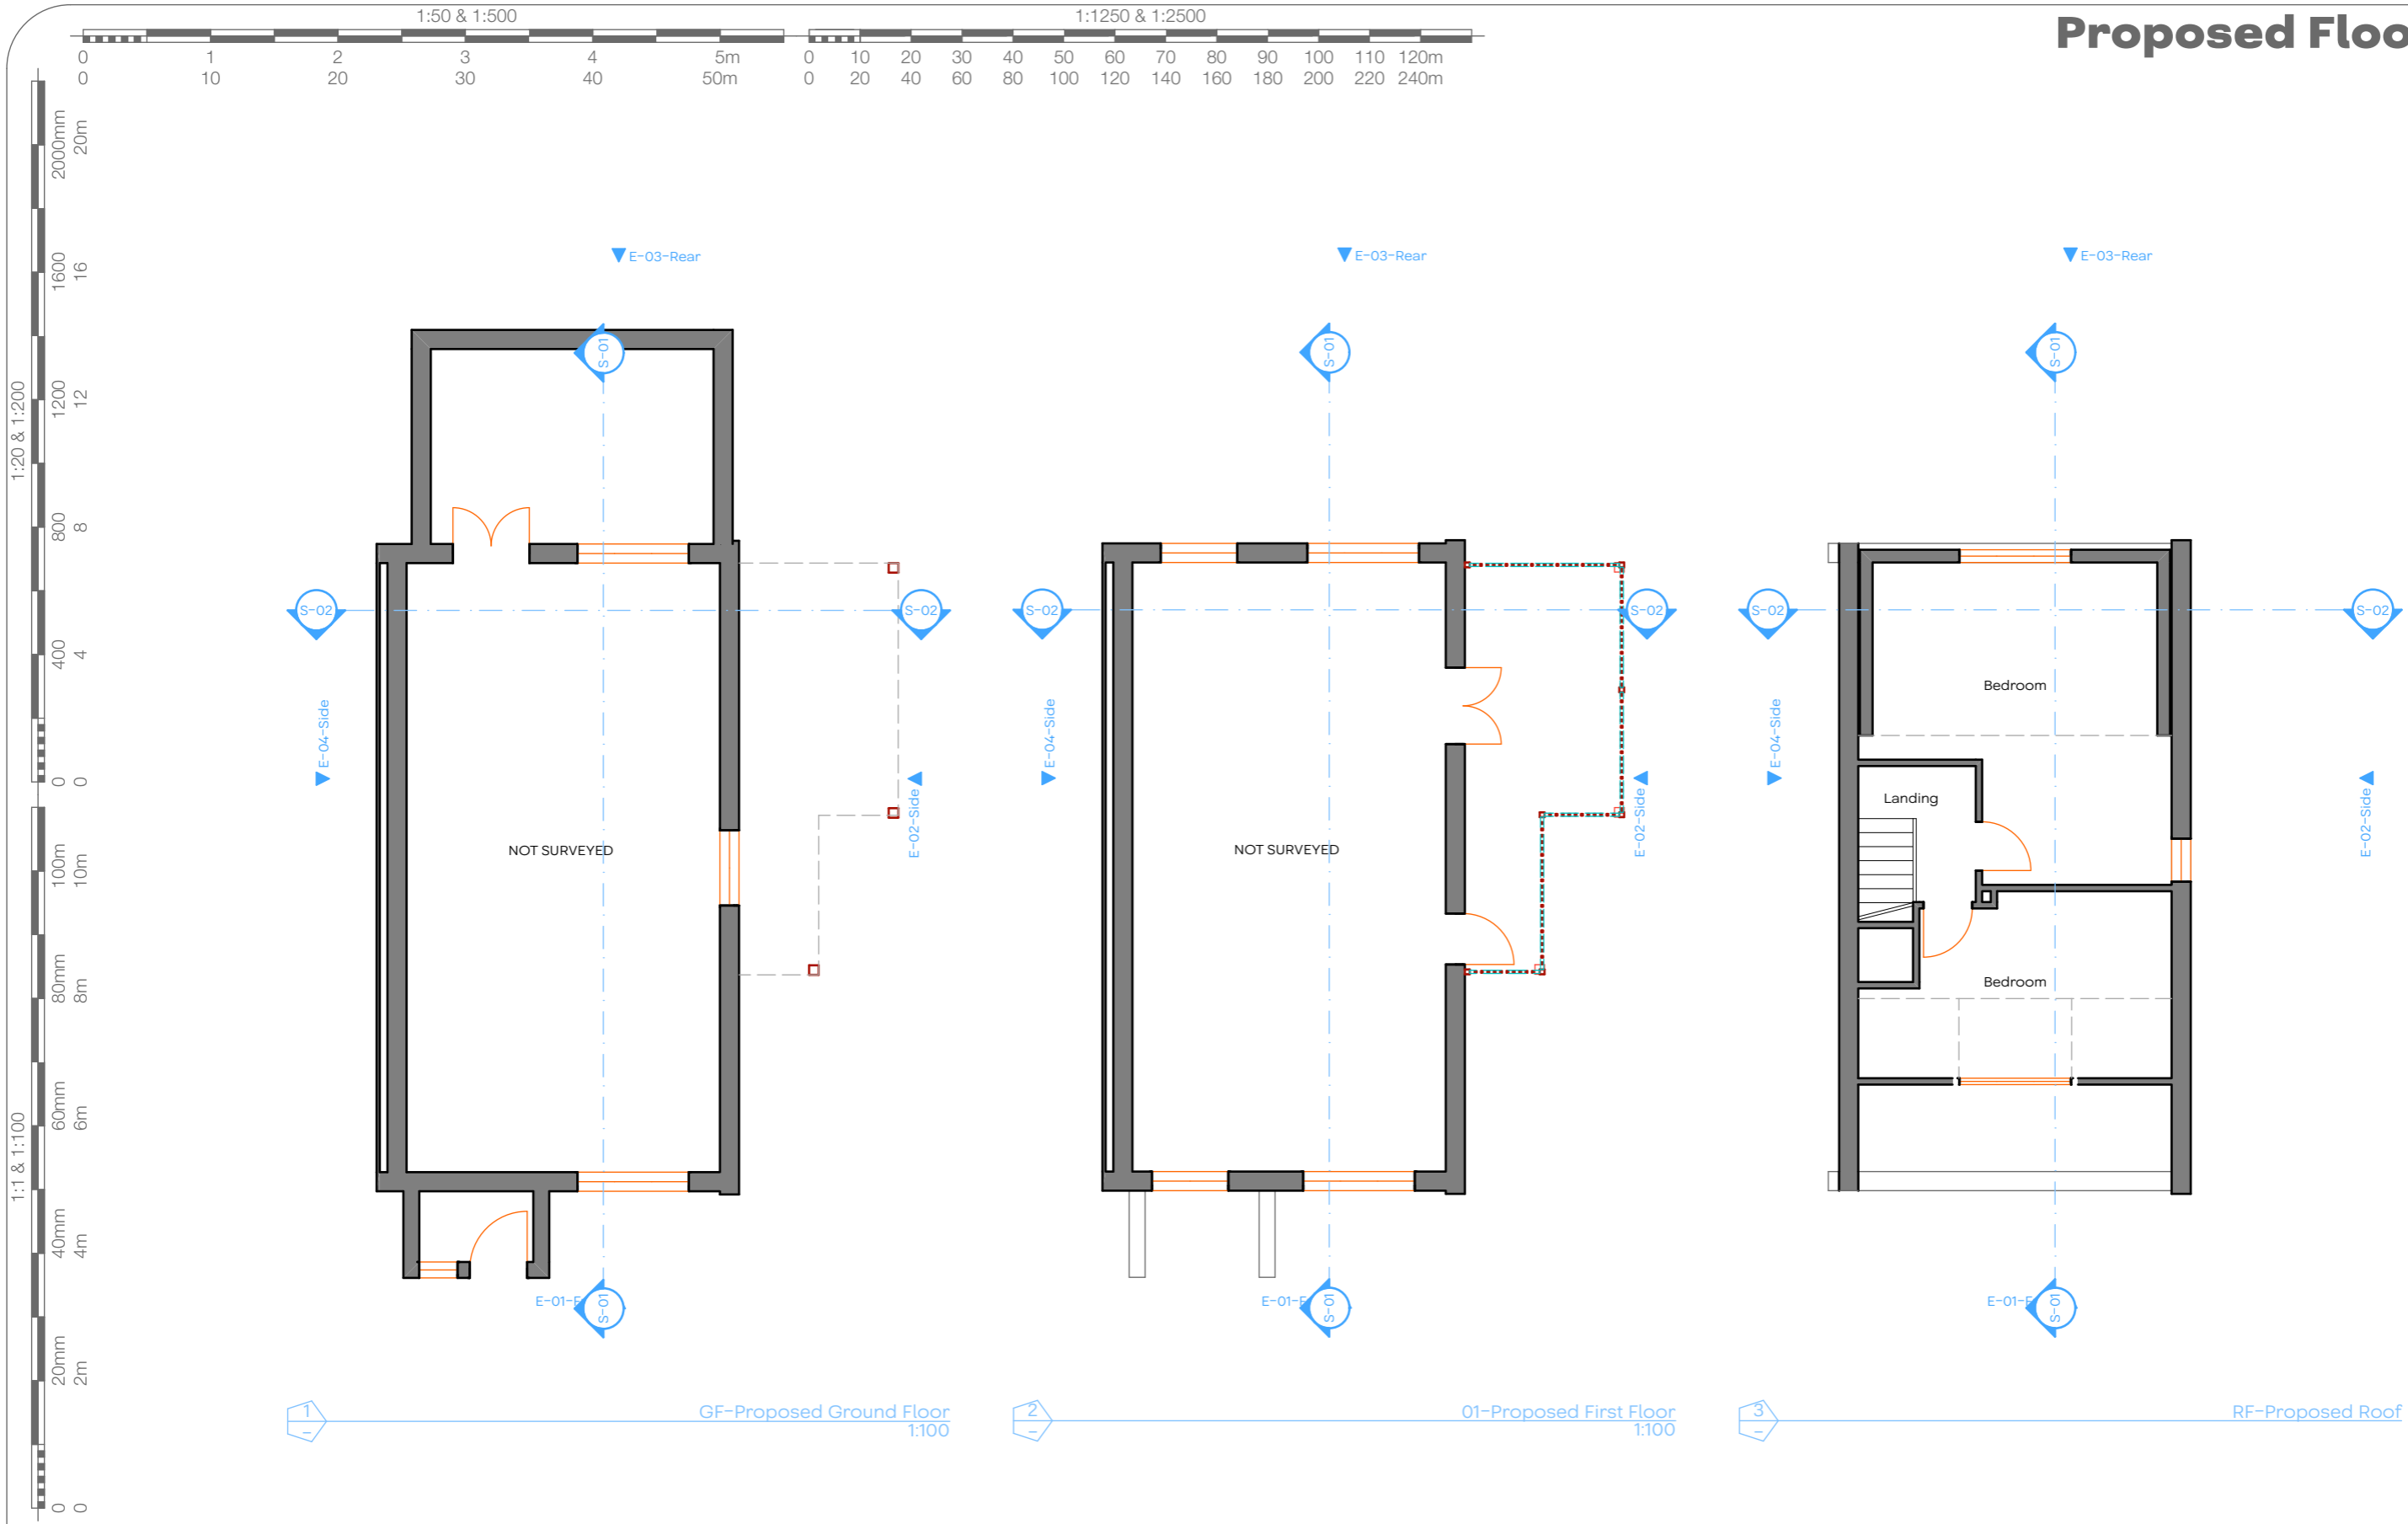

JOHN CHILDS ARCHITECTURAL DESIGN

Address :- 59 Heath Road, Langley, Maidstone, Kent	Scale :- As Marked	Date :- October 2022	Drawing No. :- P.03	Revision Notes :-
Project :- Enlarge dormer to the rear elevation	Paper Size :- A3	Drawn by :- JLRC	Revision No :-	