




# Location Plans

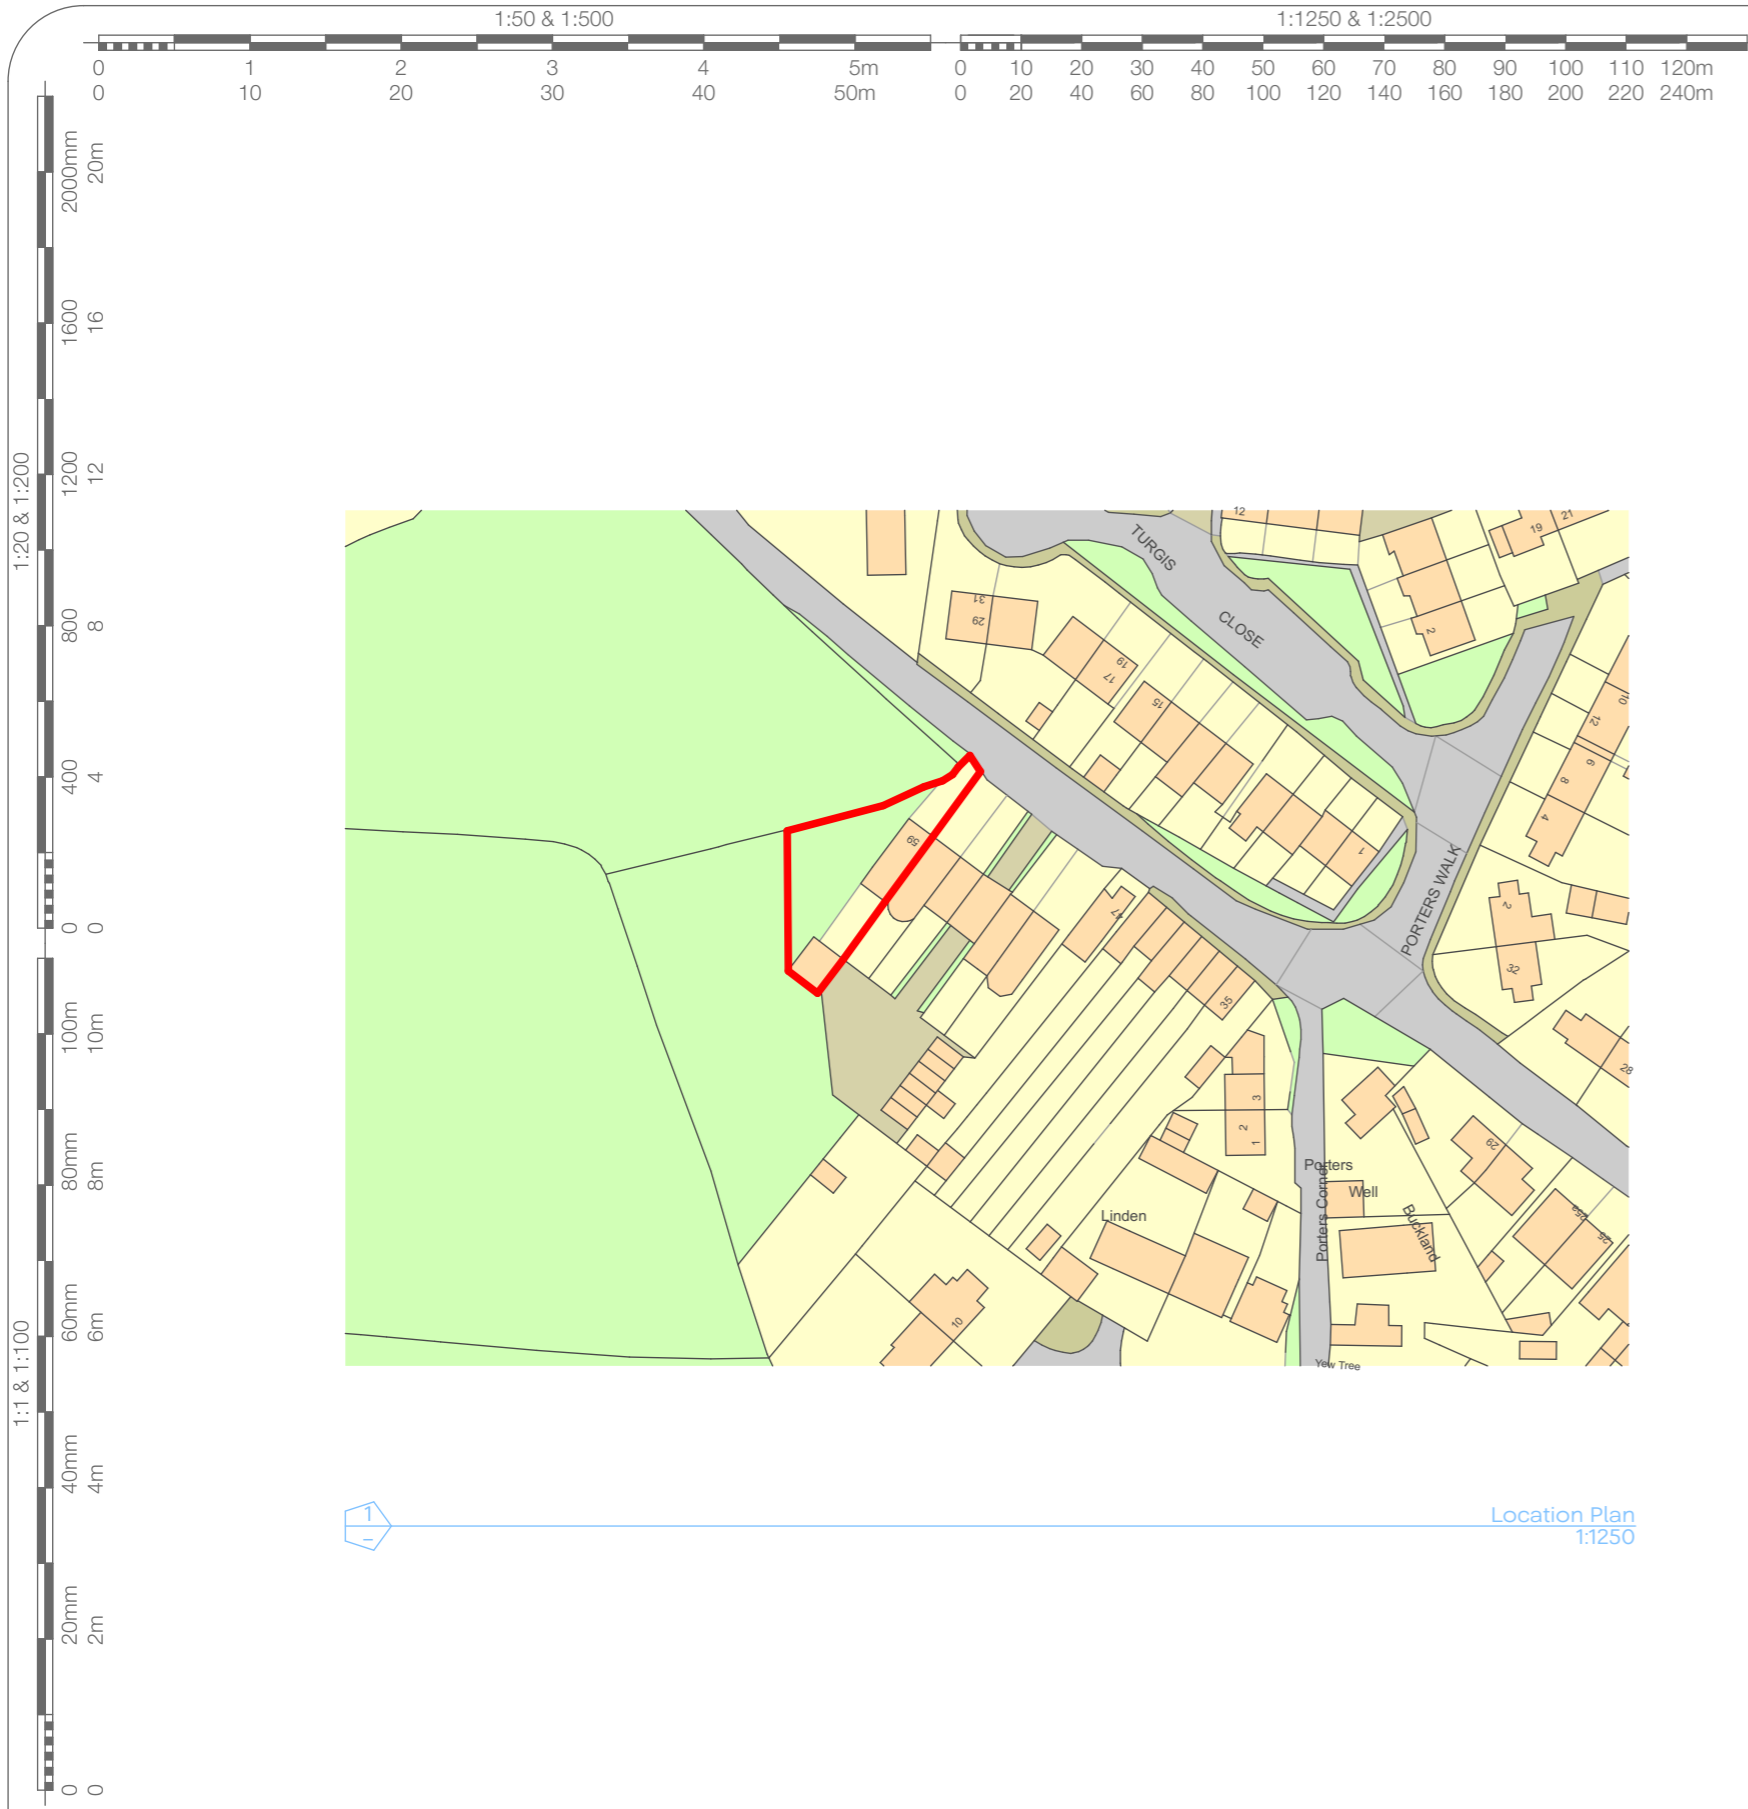

Location Plan  
1:250

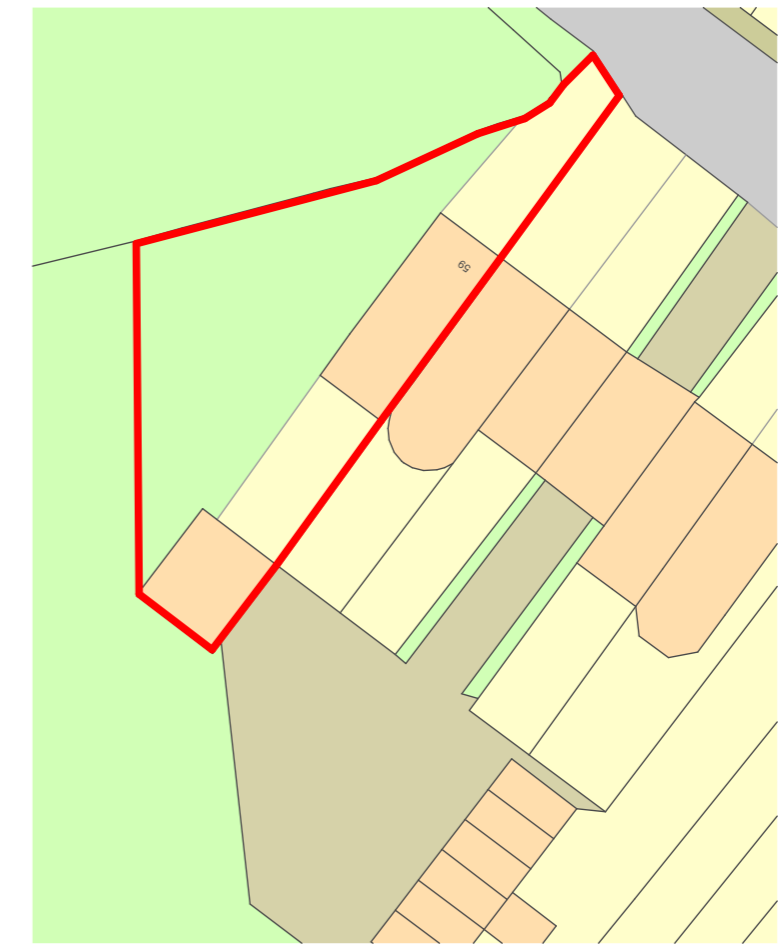

Block Plan  
1:500

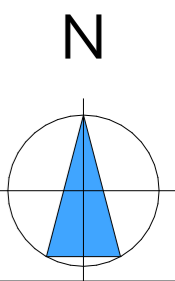

Users/jonathanchilds/Documents/WORK/JCA/Projects/Current Jobs/59 Heath Road, Langley/59 Heath Road, Langley Lawful Certificate.pln

**JOHN CHILDS ARCHITECTURAL DESIGN**

Address :- 59 Heath Road, Langley, Maidstone, Kent	Scale :- As Marked	Date :- October 2022	Drawing No. :- P.05	Revision Notes :-
Project :- Enlarge dormer to the rear elevation	Paper Size :- A3	Drawn by :- JLRC	Revision No :-	

www.johnchilds.com 01622 812868

The copyright in this plan shall be the absolute property of John Childs Architectural Design and shall not be reproduced either in whole or part without their expressed permission.  
\*All measurements to be checked on site prior to any works undertaken\*