




Entrance Area


Proposed North-West Elevation

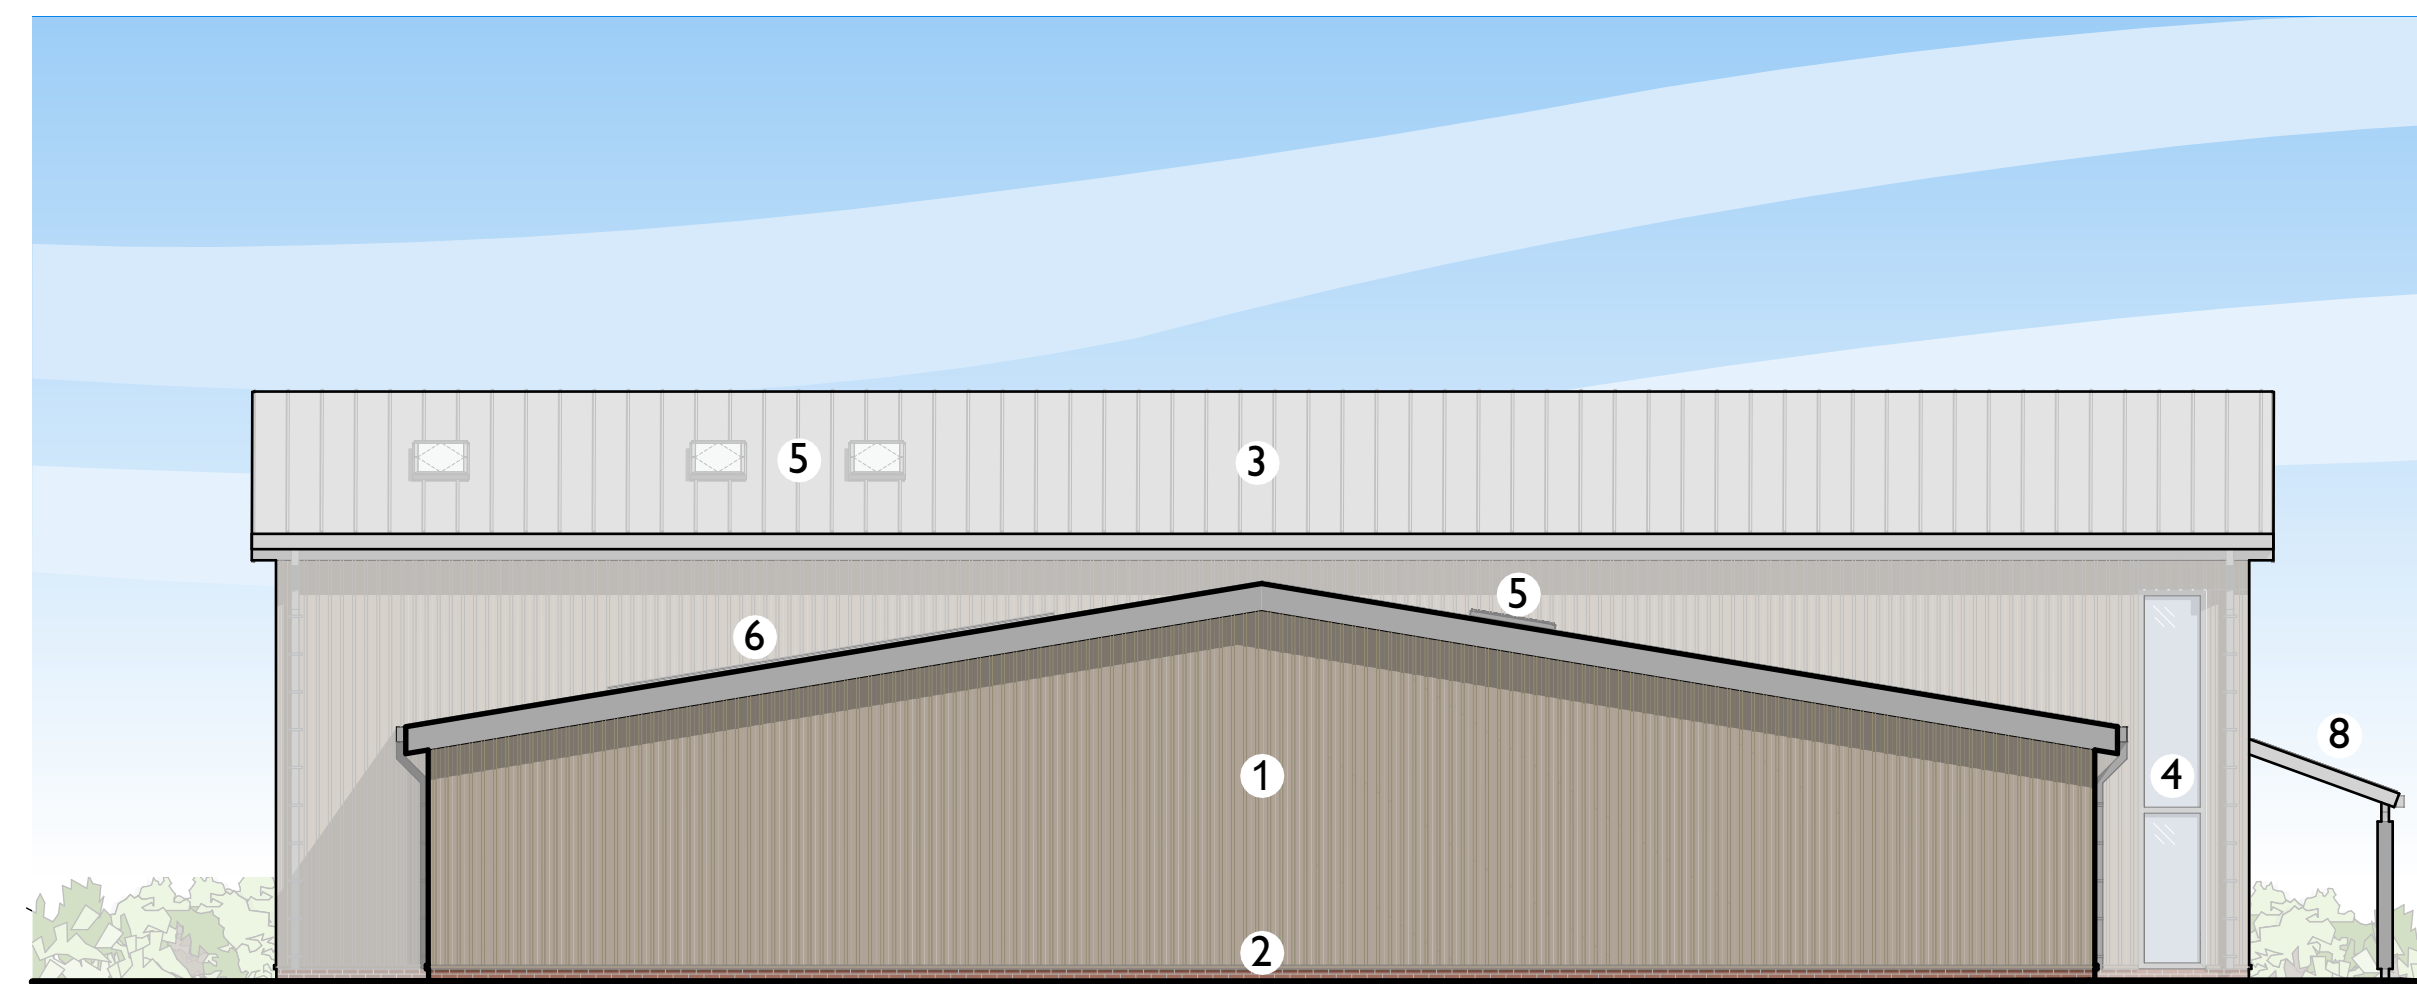

Deliveries


Entrance

Proposed North-East Elevation

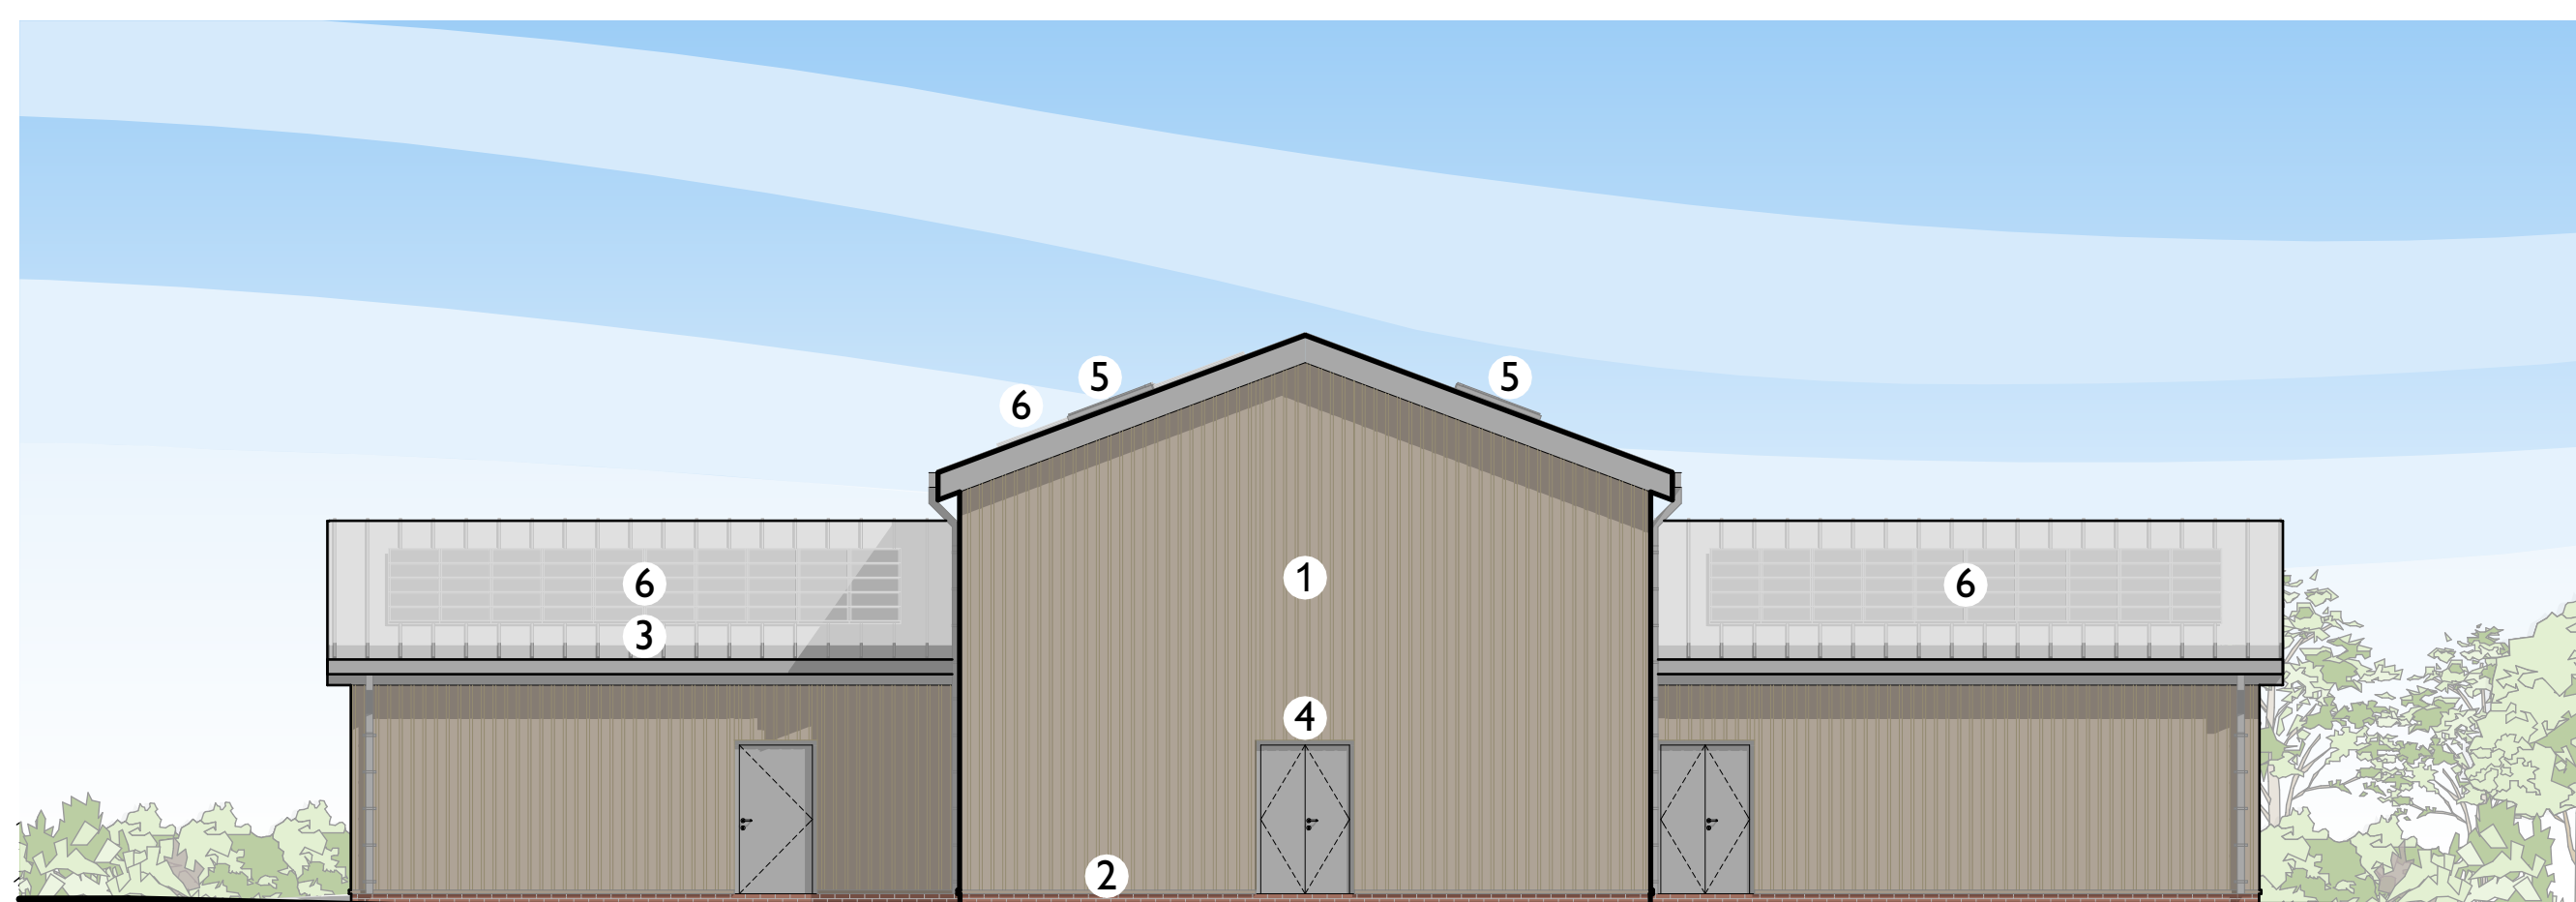

Deliveries

Proposed South-East Elevation

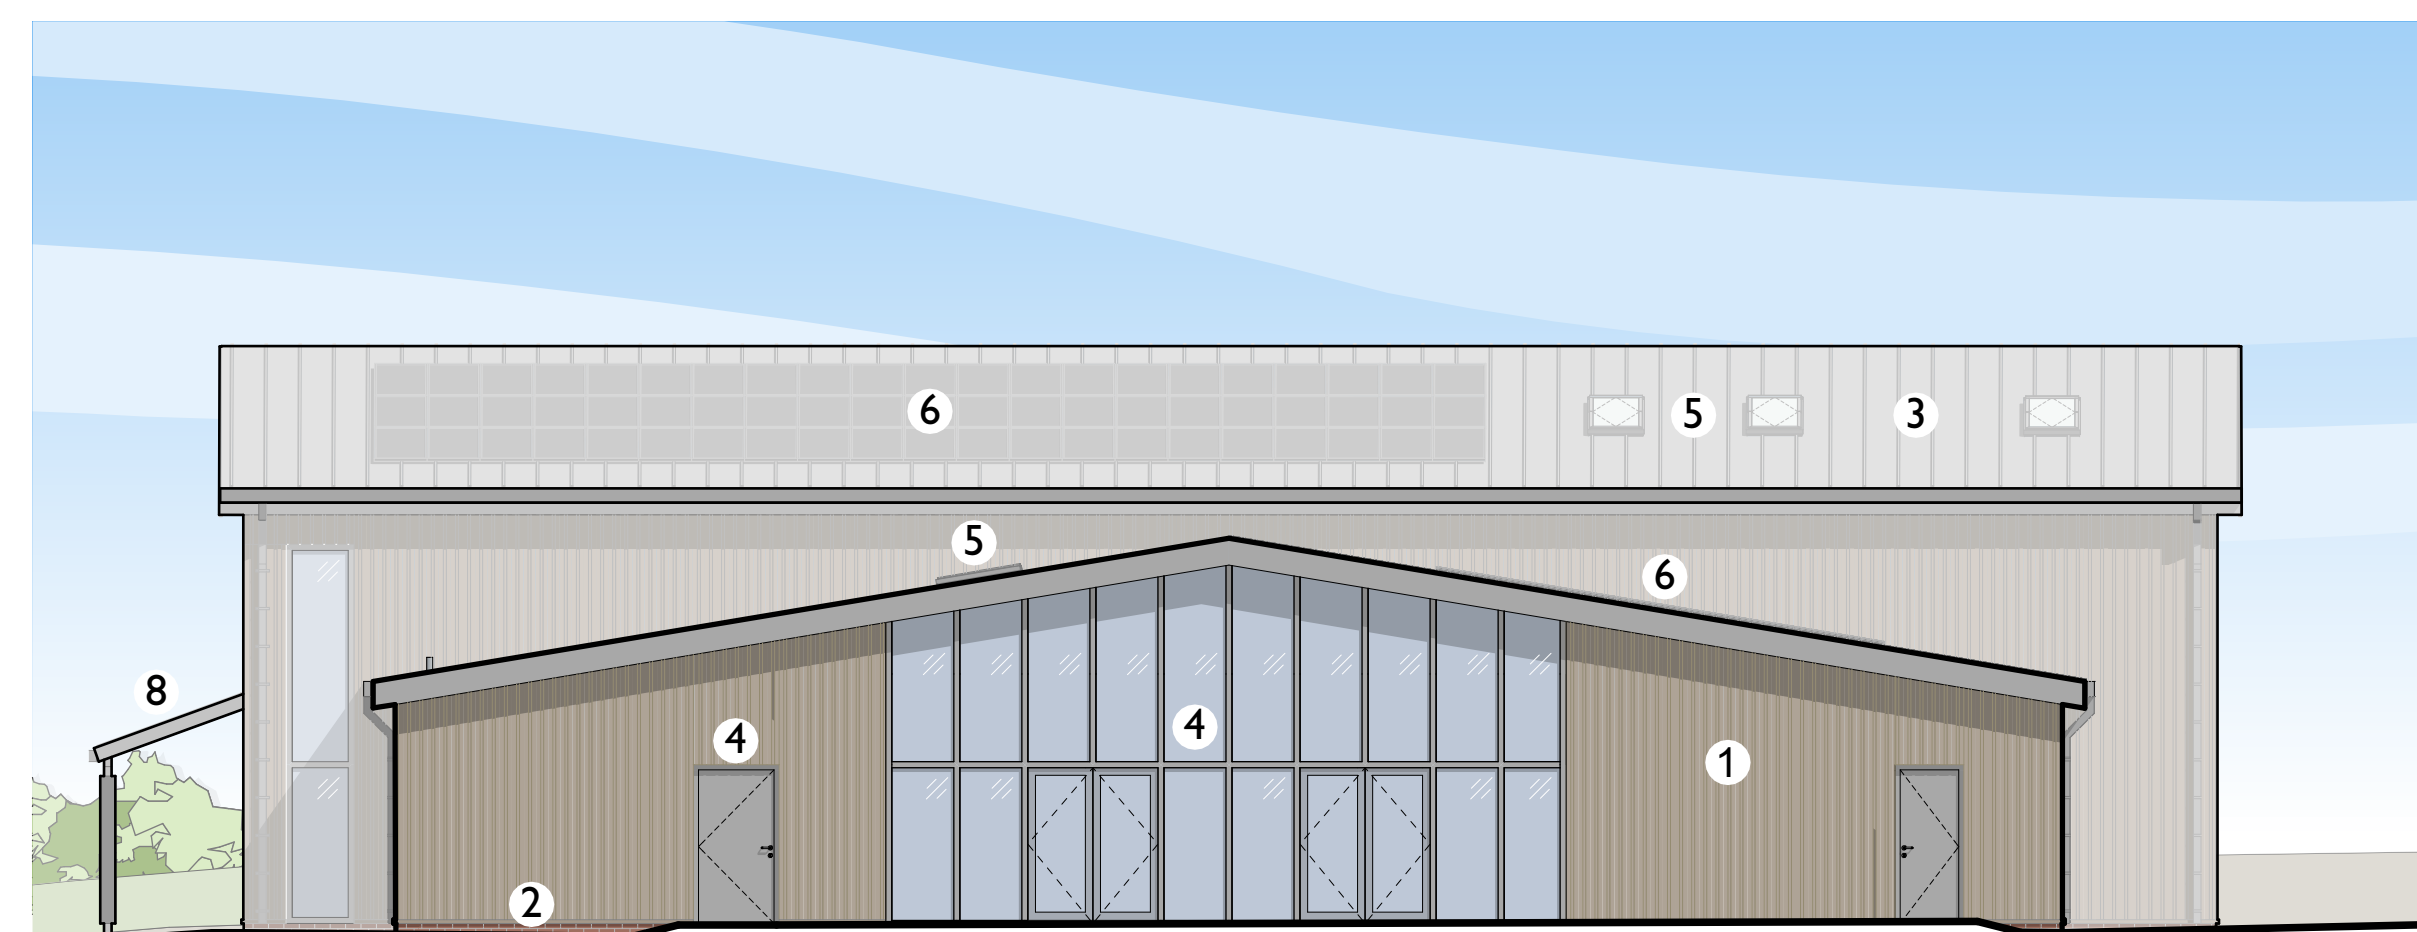


Entrance

Outdoor Sitting Area


Deliveries

Proposed South-West Elevation

 

LEGEND:

- 1 Vertical Timber Cladding.
- 2 Brick Plinth.
- 3 Profiled Roof Sheeting.
- 4 Aluminium Powder Coated Window & Door Frames.
- 5 Rooflights.
- 6 Indicative PV Panels.
- 7 Obscured Windows to WCs.
- 8 Entrance Canopy.

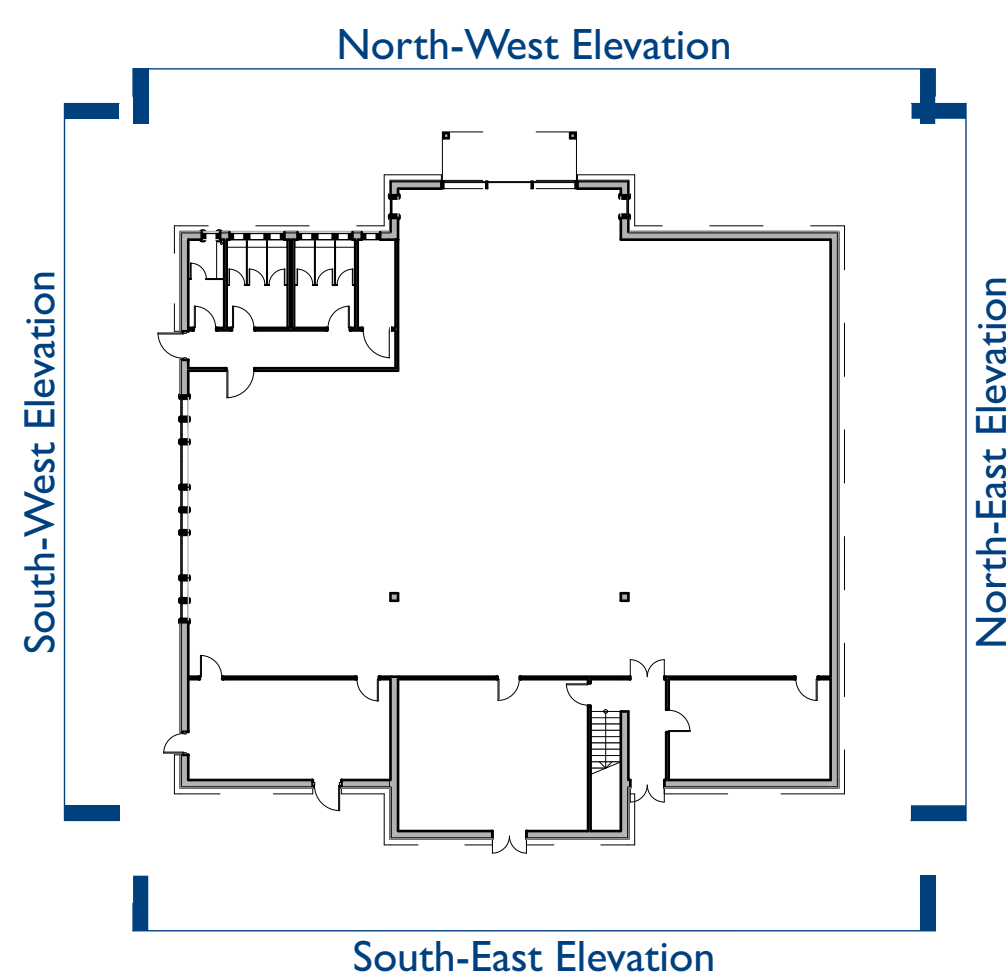

Key Plan.



PLANNING

Hayne Farm Shop  
for  
Combe Estate

Proposed Elevations

Scale: 1:100 @ A1

Drawing No: 1764 - PL06 Rev P1

The Boat Shed, Michael Browning Way  
Exeter EX2 8DD  
01392 438051 mail@g-a.uk.com

grainge architects

H A Y N E F A R M S H O P , H O N I T O N