


Proposed Roof Plan

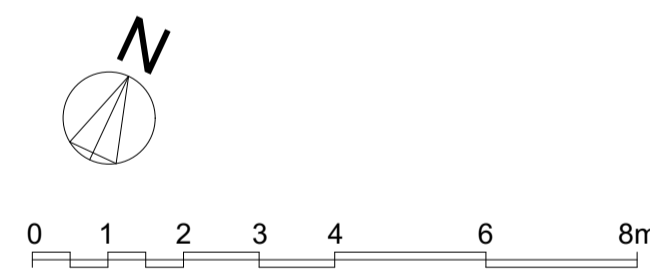

PLANNING

Hayne Farm Shop
 for
 Combe Estate
 Proposed Roof Plan

Scale: 1:100 @ A1
 Drawing No: 1764 - PL05 Rev P1
 The Boat Shed, Michael Browning Way
 Exeter EX2 8DD
 01392 438051 mail@g-a.uk.com

grainge architects

H A Y N E F A R M S H O P , H O N I T O N