



Proposed Ground Floor Plan
 Internal layout indicative only.

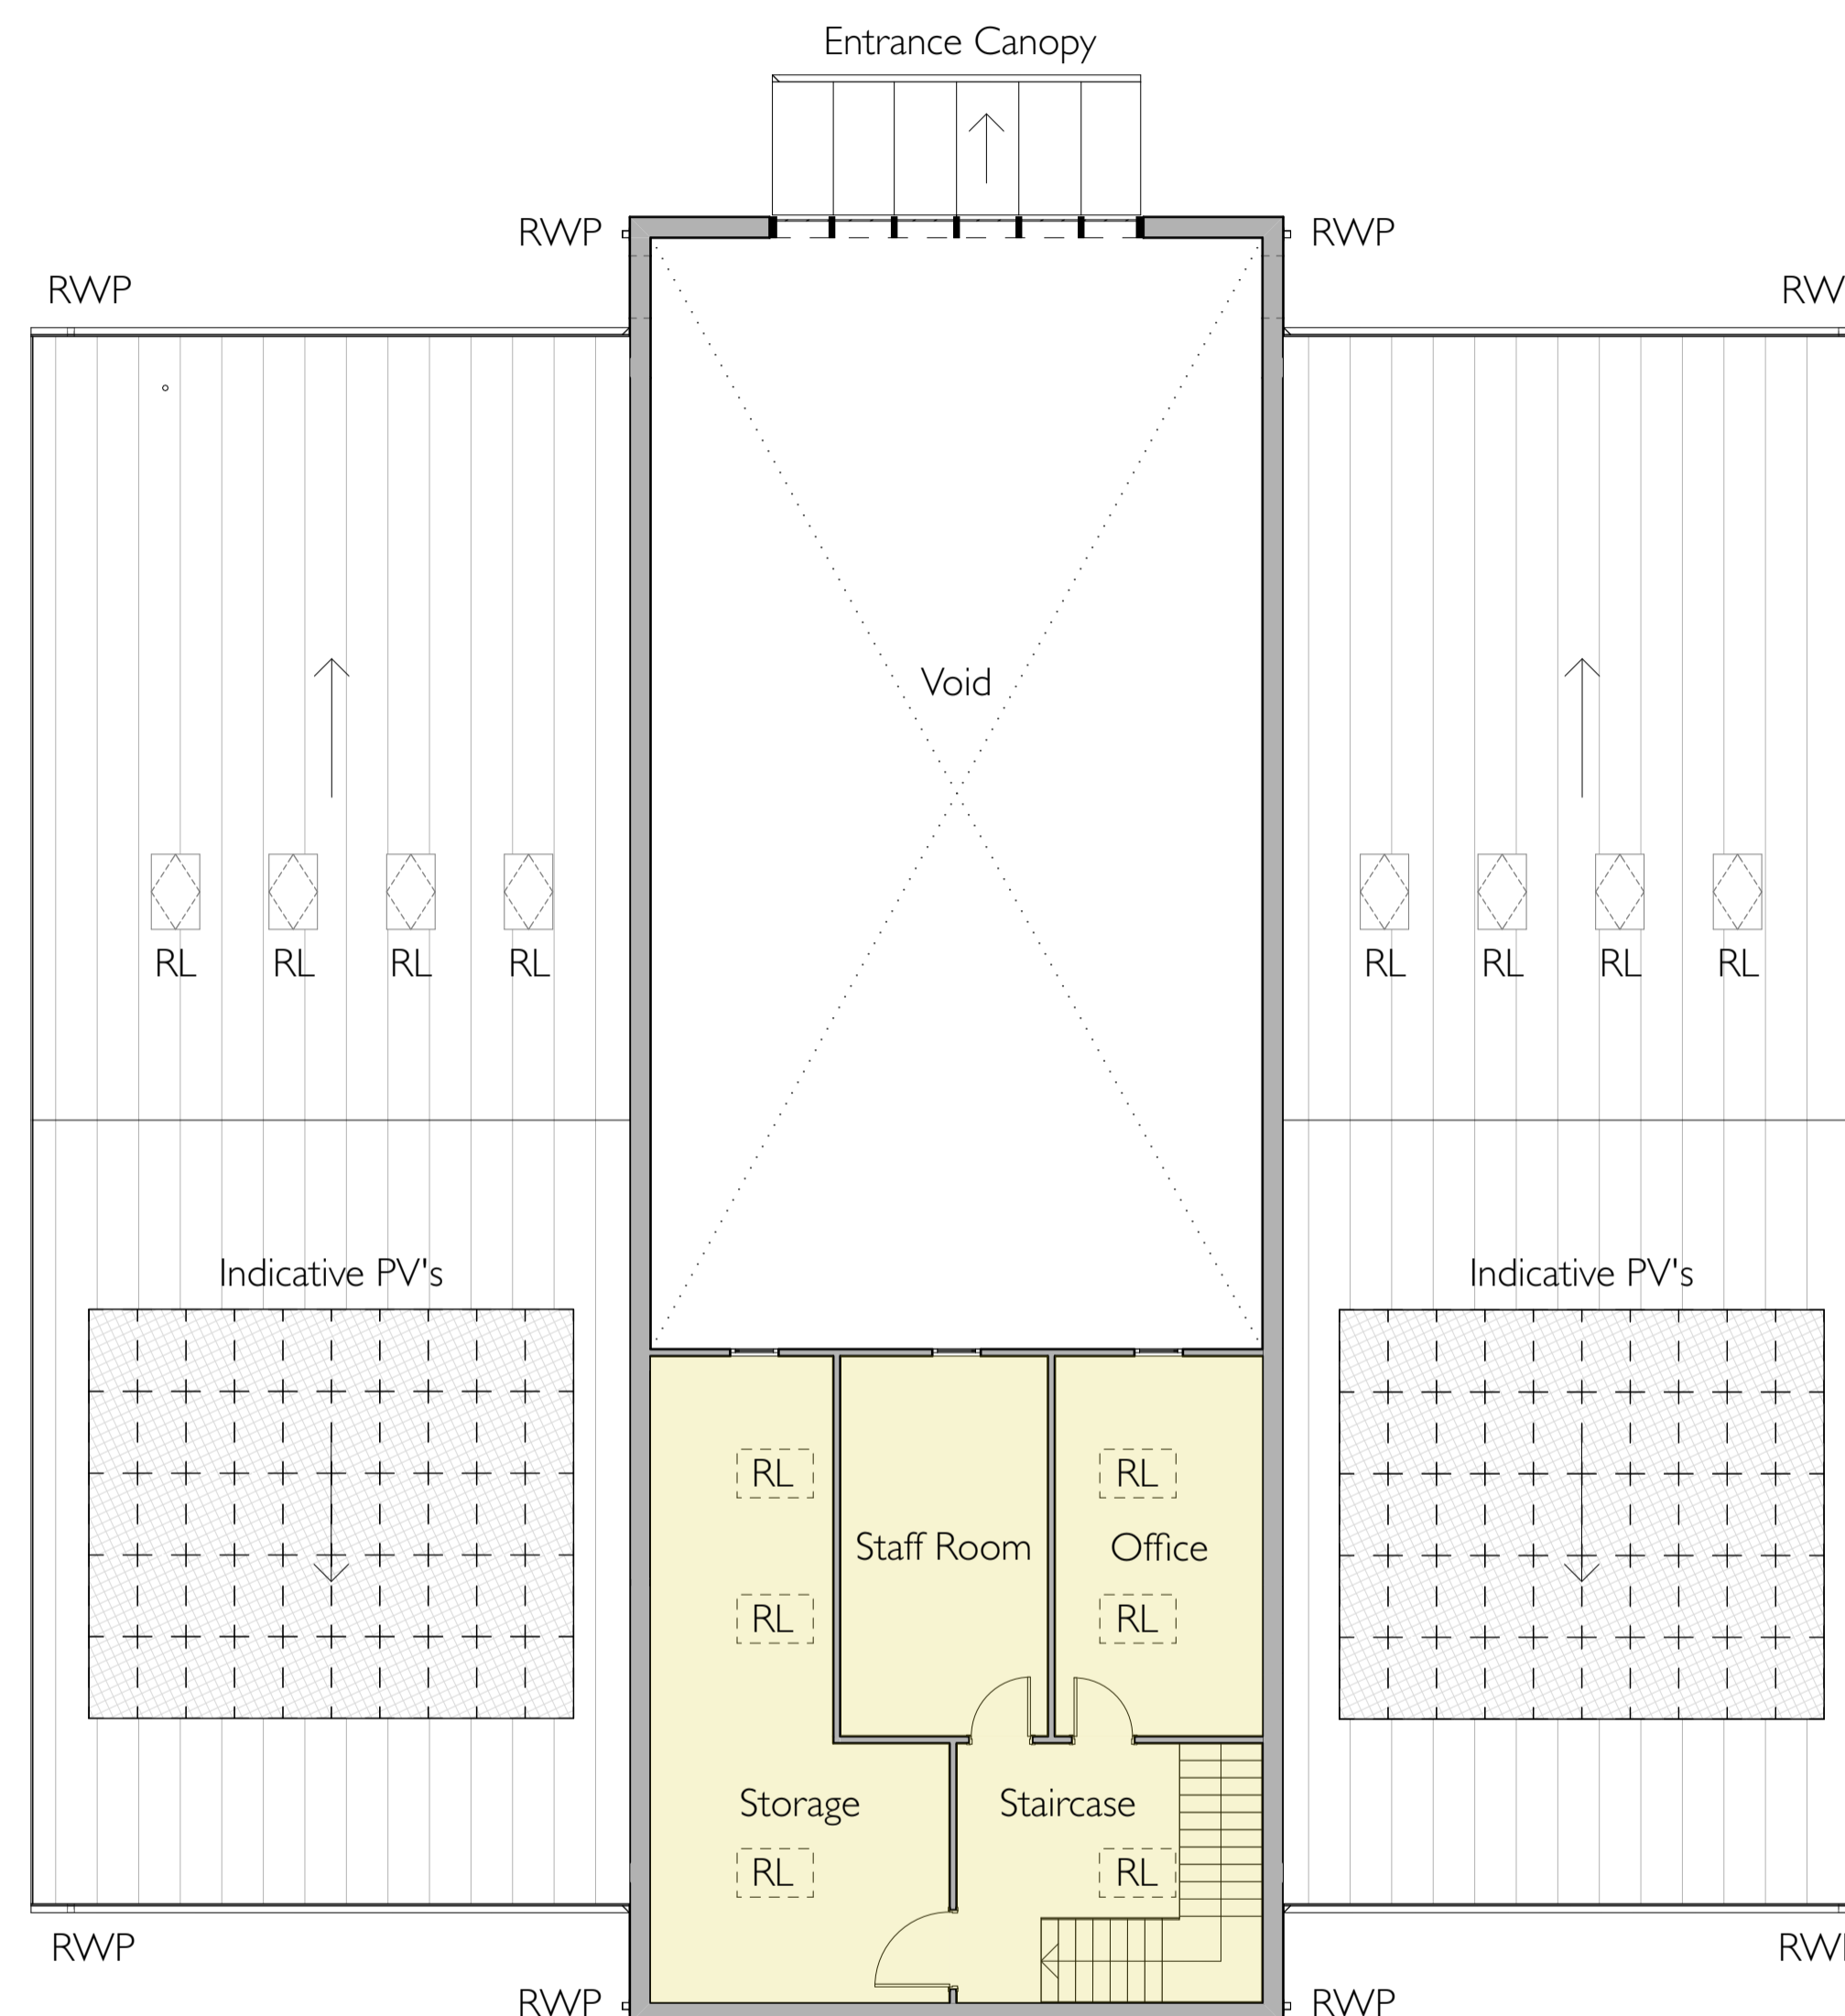

Proposed First Floor Plan
 Internal layout indicative only.

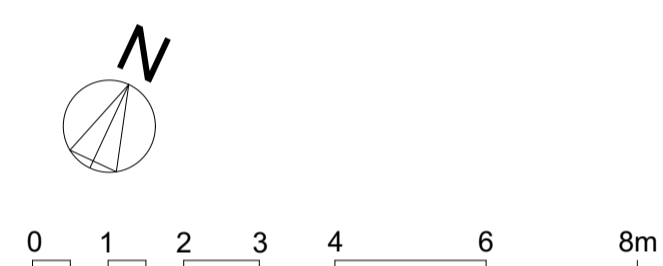

Key:

 Bar
 Farm Shop
 Staff Accom
 Welfare Facilities

Gross Internal Floor Area:

- Ground Floor: 582m ²
- First Floor: 82.5m ²
Total: 664.5m²



grange architects

PLANNING

Hayne Farm Shop
 for
 Combe Estate

Proposed Floor Plans

Scale: 1:100 @ A1

Drawing No: **1764 - PL04 Rev P1**

The Boat Shed, Michael Browning Way
 Exeter EX2 8DD
 01392 438051 mail@g-a.uk.com

H A Y N E F A R M S H O P , H O N I T O N