




EXISTING NORTH COURTYARD ELEVATION (scale 1:100)

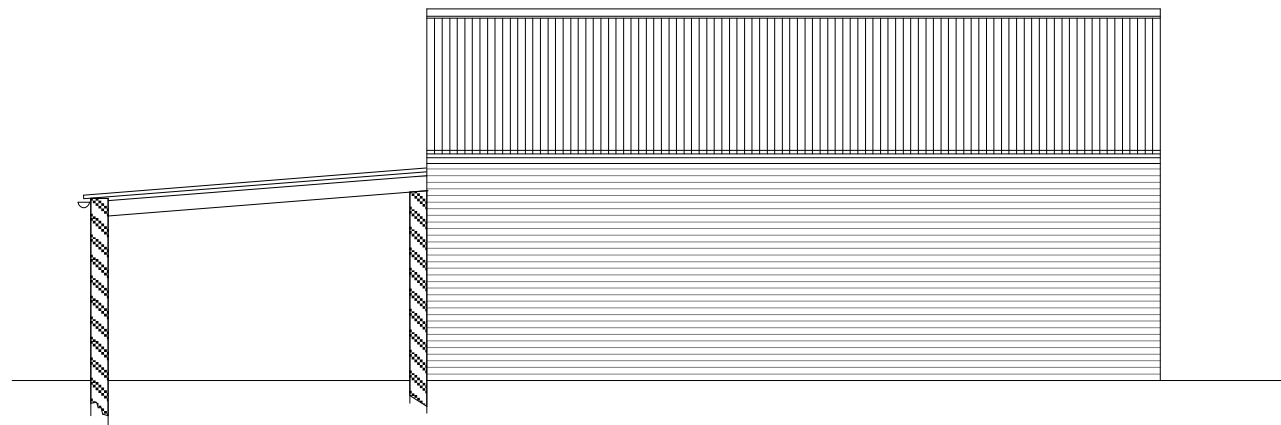


EXISTING NORTH ALLEY WAY ELEVATION (scale 1:100)

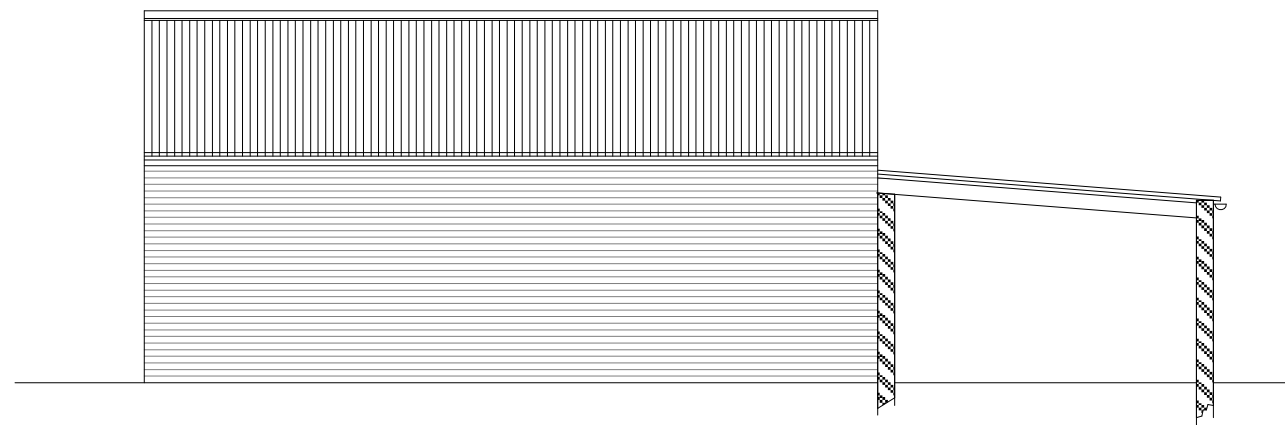

EXISTING SOUTH ALLEY WAY ELEVATION (scale 1:100)

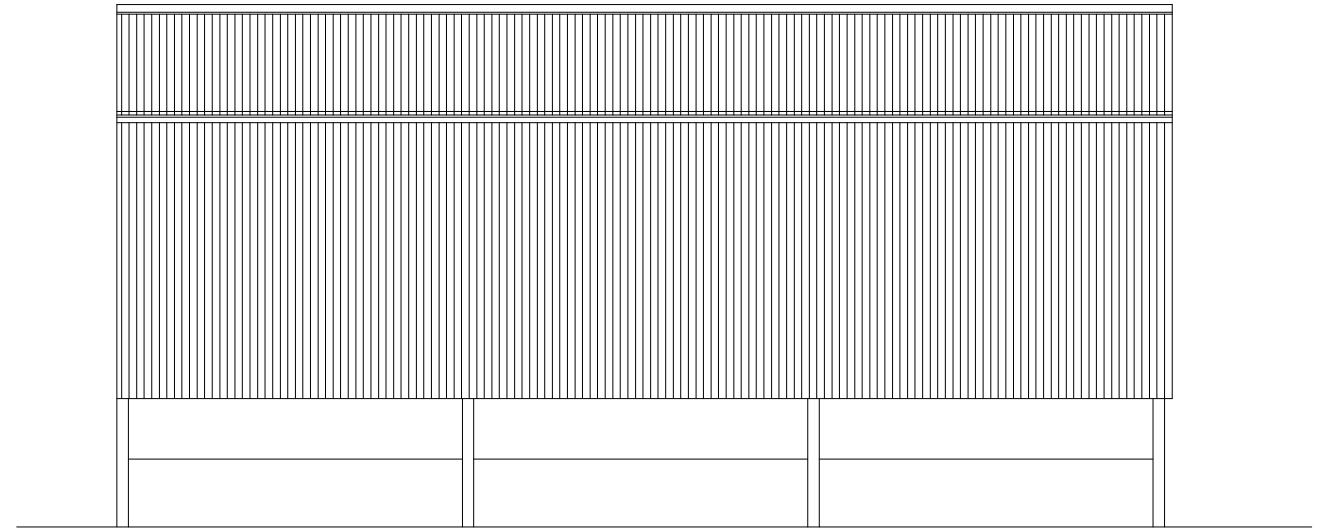

EXISTING NORTH ELEVATION (scale 1:100)

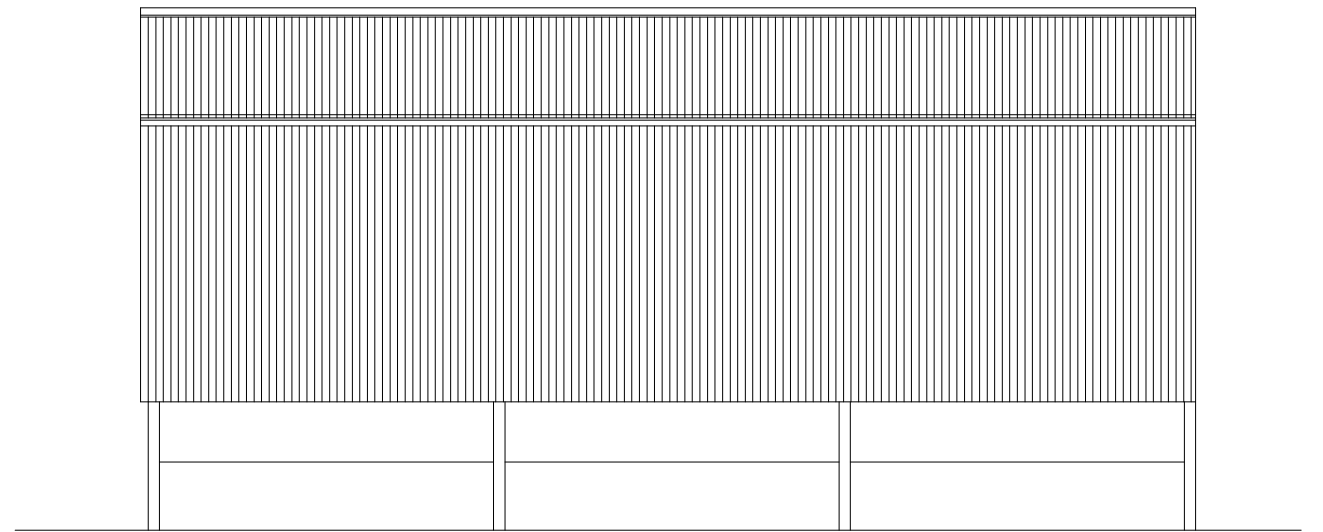

EXISTING SOUTH COURTYARD ELEVATION (scale 1:100)

Sean McLean Design

22 Portrack Grange Road, Stockton-on-Tees, TS18 2PH
Tel : 07711127641 E-mail smdesign@tiscali.co.uk

PROPOSED DEVELOPMENT AT
ROSECOTE FARM, AISLABY ROAD
FOR GARETH THOMAS

EXISTING ELEVATIONS
SHEET 2 OF 2

Drg. No. 2294/PL/06 'O' Date JUN 22