


PROPOSED GROUND FLOOR PLAN (scale 1:100)

UNIT 2
148m² GROSS
INTERNAL FLOOR AREA

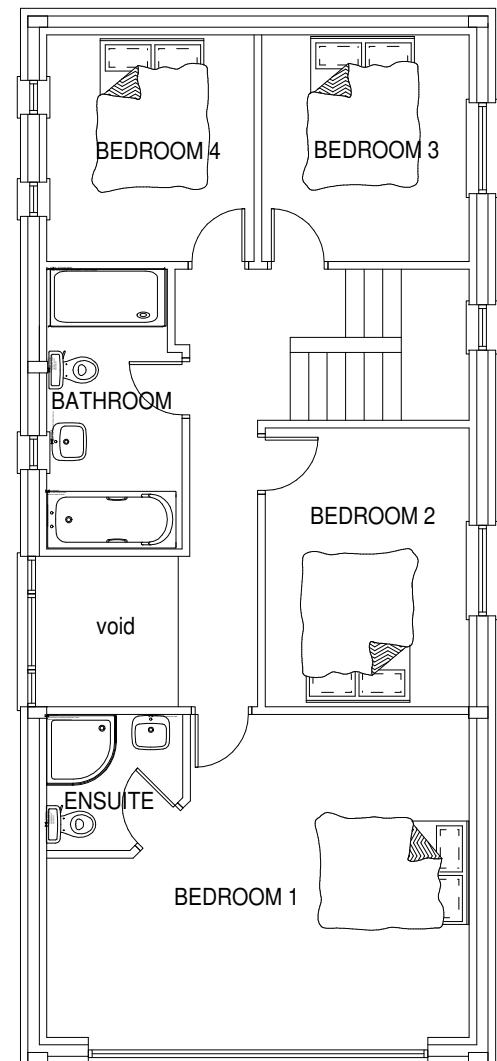

PROPOSED FIRST FLOOR PLAN (ABOVE L.H.S.)
(scale 1:100)

Sean McLean Design

22 Portrack Grange Road, Stockton-on-Tees, TS18 2PH
Tel : 07711127641 E-mail smdesign@tiscali.co.uk

PROPOSED DEVELOPMENT AT
ROSECOTE FARM, AISLABY ROAD
FOR GARETH THOMAS

PROPOSED
FLOOR PLAN

Drg. No. 2294/PL/07 'A' Date JUN 22