


PROPOSED WEST ELEVATION (scale 1:100)

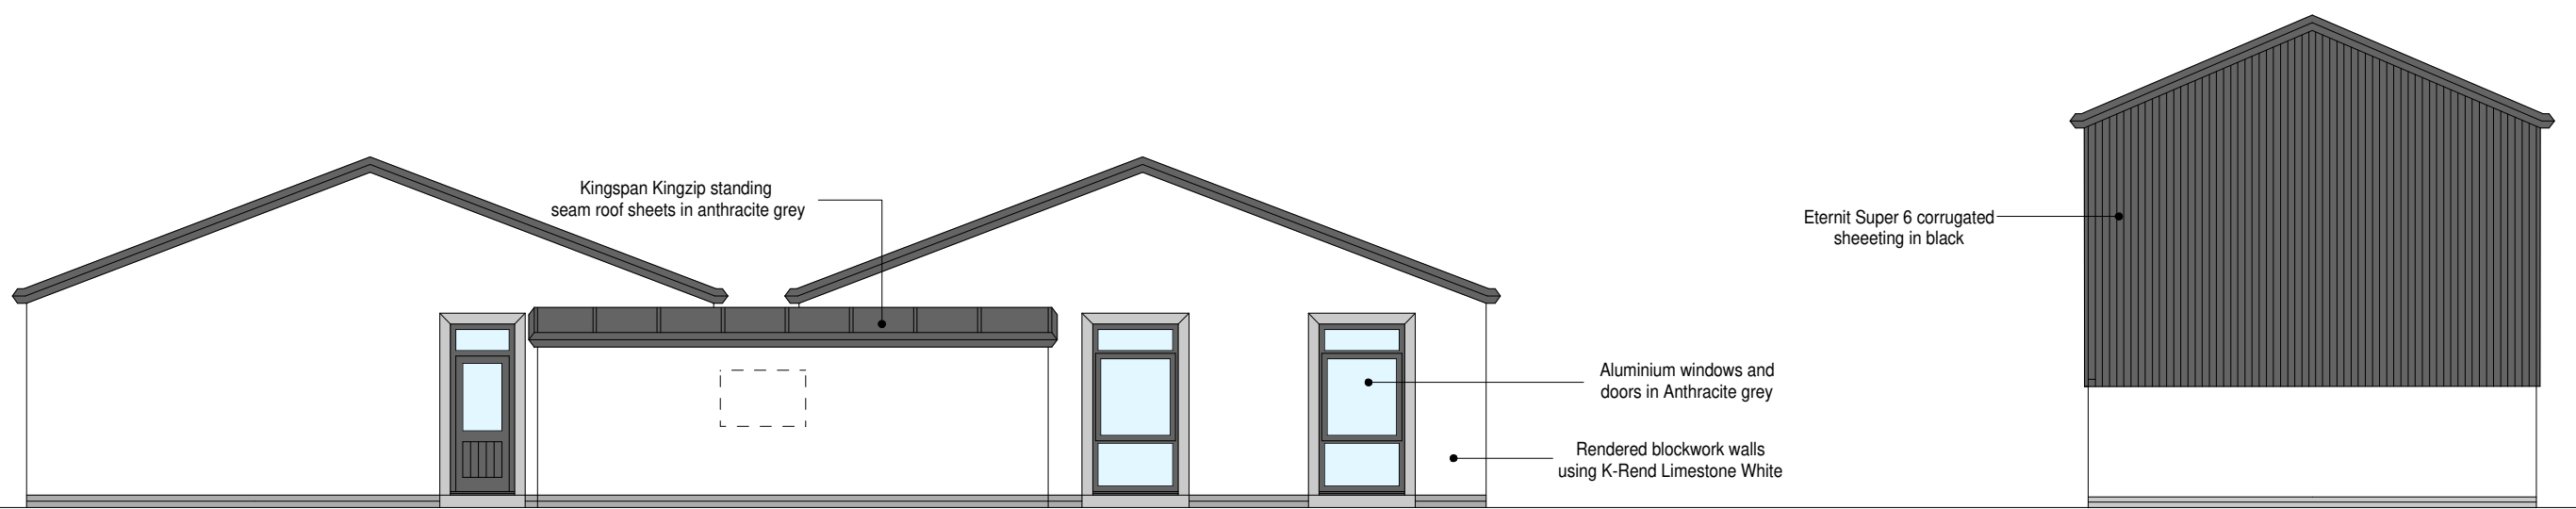

PROPOSED EAST ELEVATION (scale 1:100)



PROPOSED SOUTH ELEVATION (scale 1:100)

Sean McLean Design
 22 Portrack Grange Road, Stockton-on-Tees, TS18 2PH
 Tel : 07711127641 E-mail smdesign@tiscali.co.uk

PROPOSED DEVELOPMENT AT
 ROSECOTE FARM, AISLABY ROAD
 FOR GARETH THOMAS

PROPOSED ELEVATIONS
 SHEET 1 OF 2

Drg. No. 2294/PL/08 'A' Date JUN 22