




Proposed Front Elevation

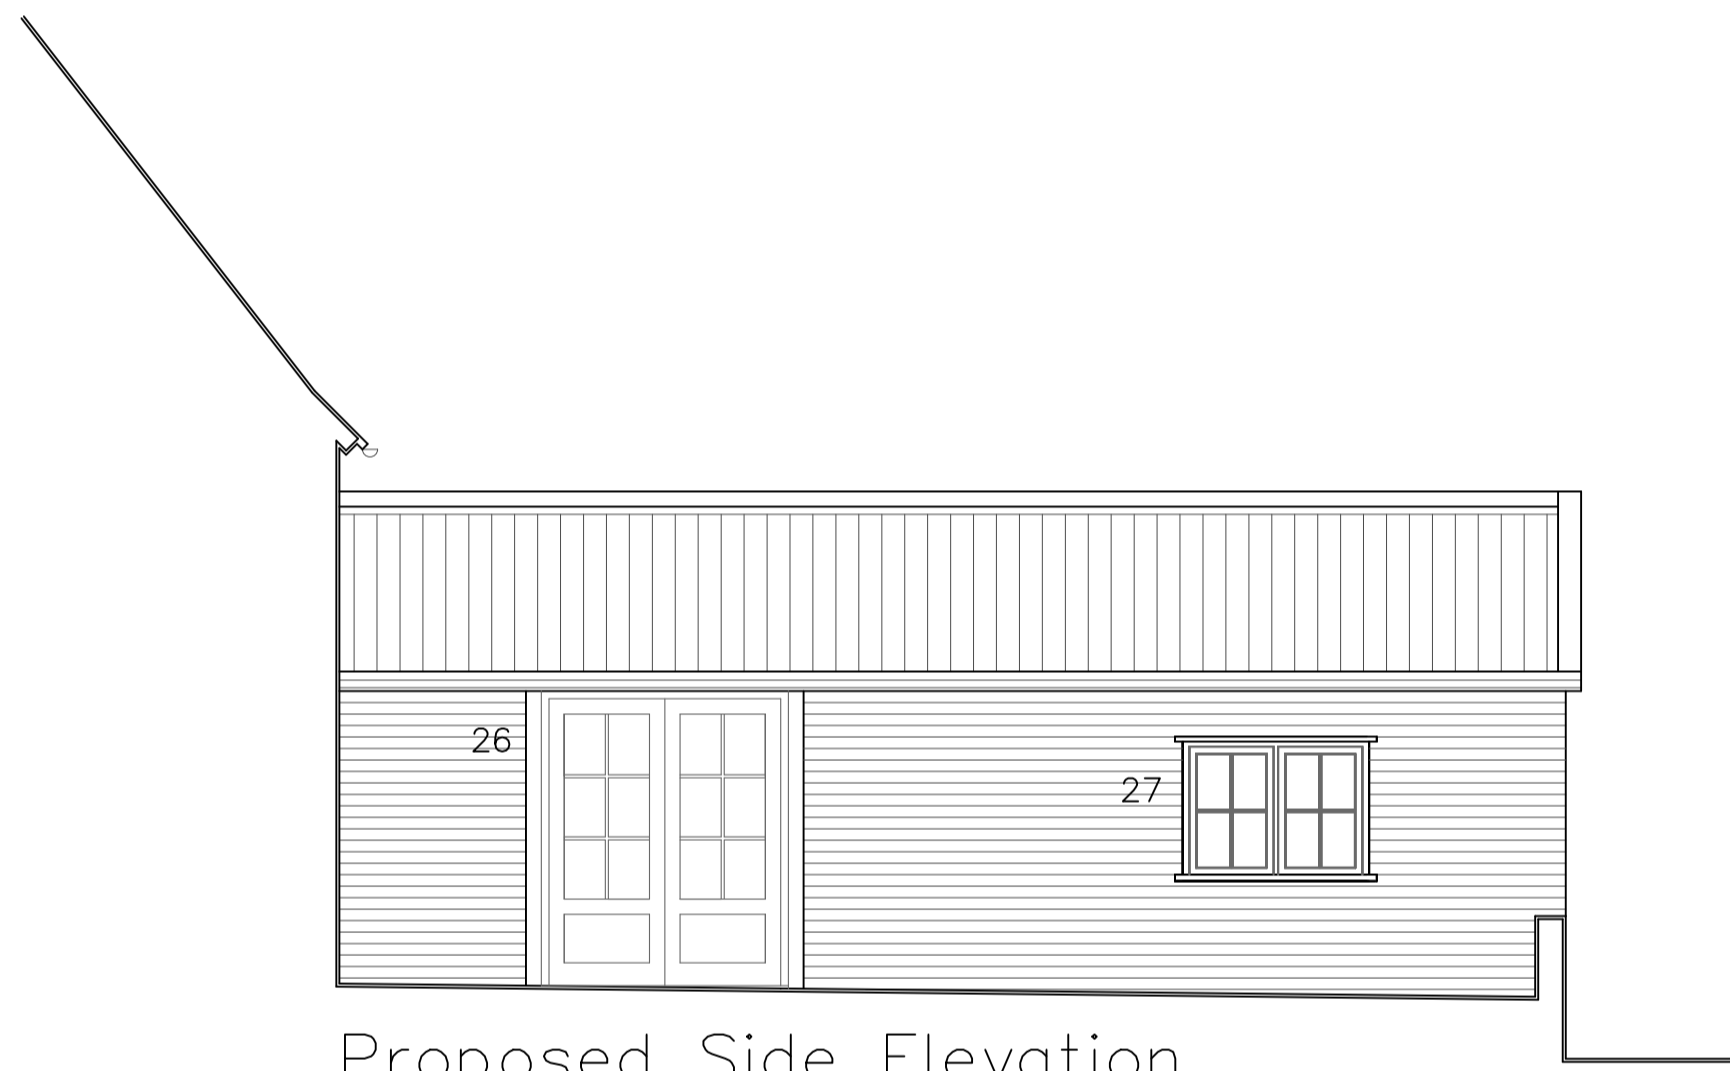


Proposed Side Elevation



Proposed Side Elevation



Proposed Side Elevation

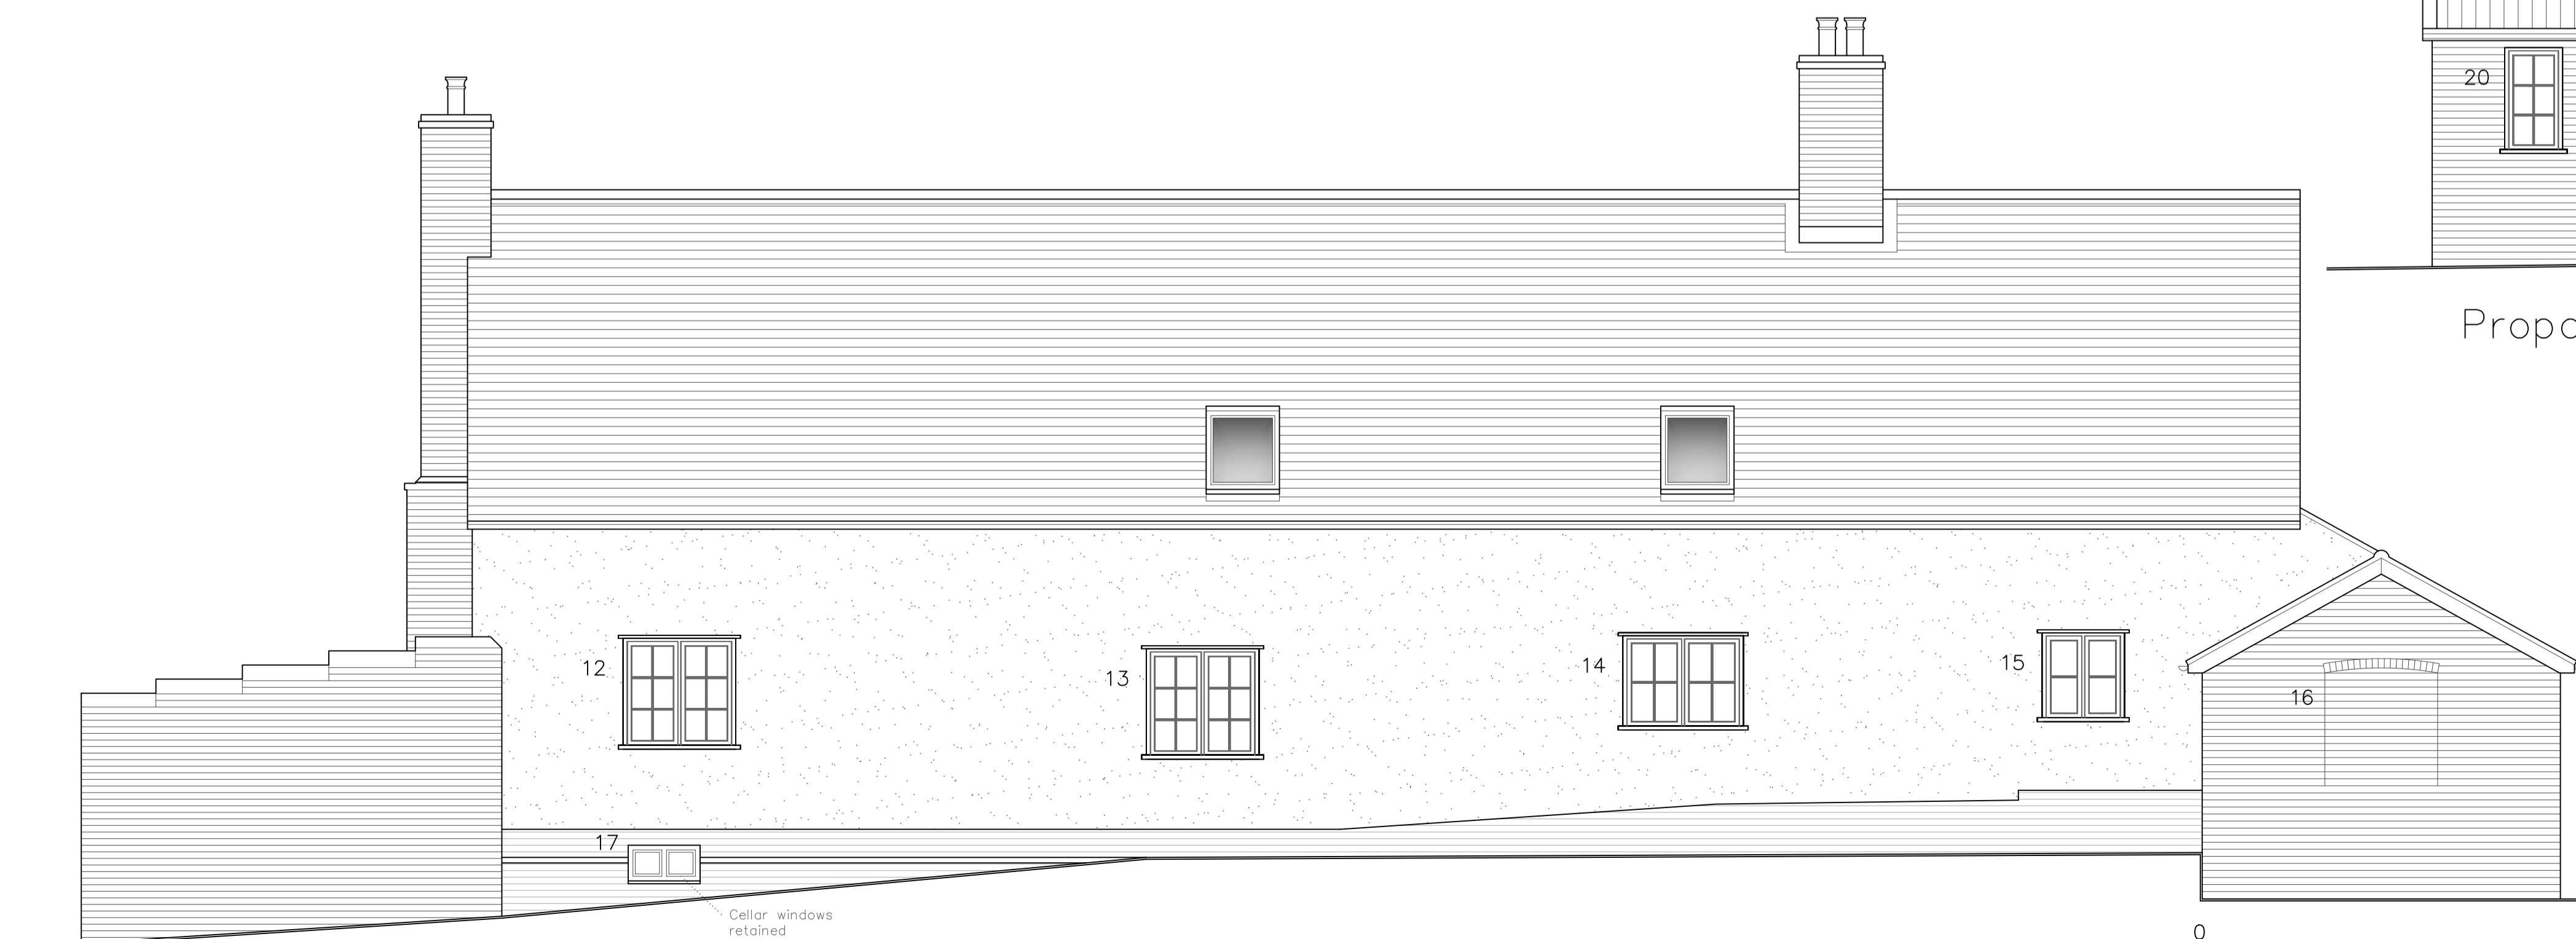


Proposed Rear Elevation

Note

Cement render to be replaced with lime render

All new windows to be purpose made timber windows with painted finish and incorporating slim-profile double glazing (4:4:4)

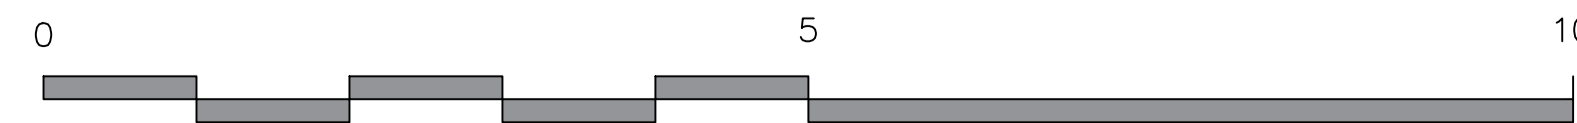

TMA TIM MOLL architecture	
CLIENT	MRS N BURNS
LOCATION	MILL HOUSE, BADLEY, IPSWICH SUFFOLK IP6 8 RR
JOB DESCRIPTION	REPLACEMENT WINDOWS & DOORS & RENDER
TITLE	SCHEME 1 ELEVATIONS
DATE	OCTOBER 2022
SCALE	1:50 @ A1
JOB	TIM MOLL ARCHITECTURE SUITE 10 9 STATION YARD NEEDHAM MARKET SUFFOLK IP6 8AS T. 01449 708510 M. 07818087280 E. tim@timmoll.com
1538	DRAWING NO. . 04 D