




Front Elevation

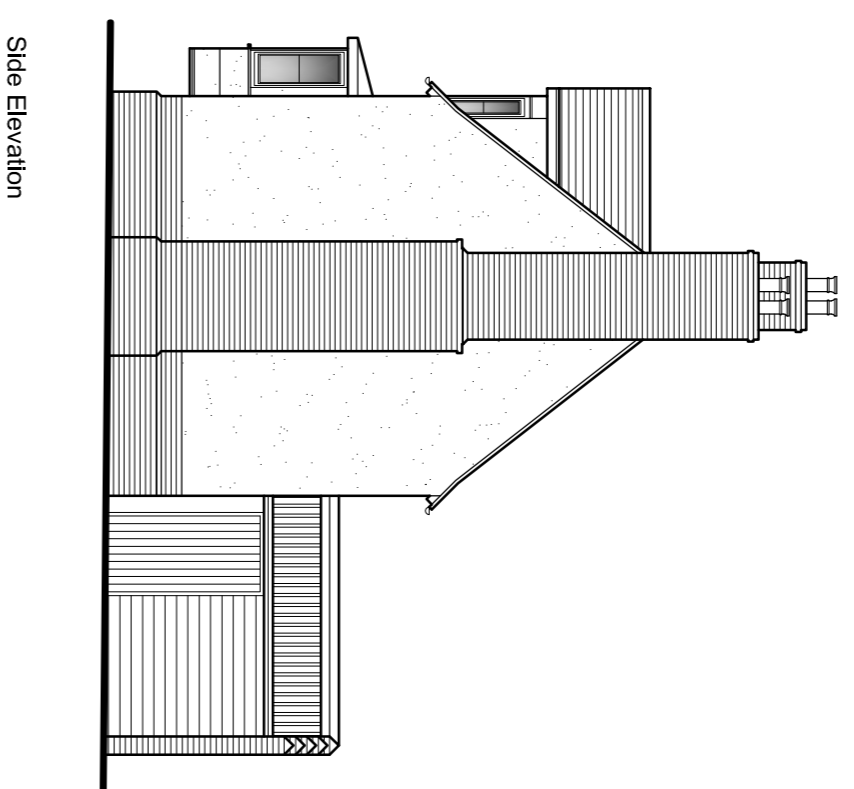

Side Elevation


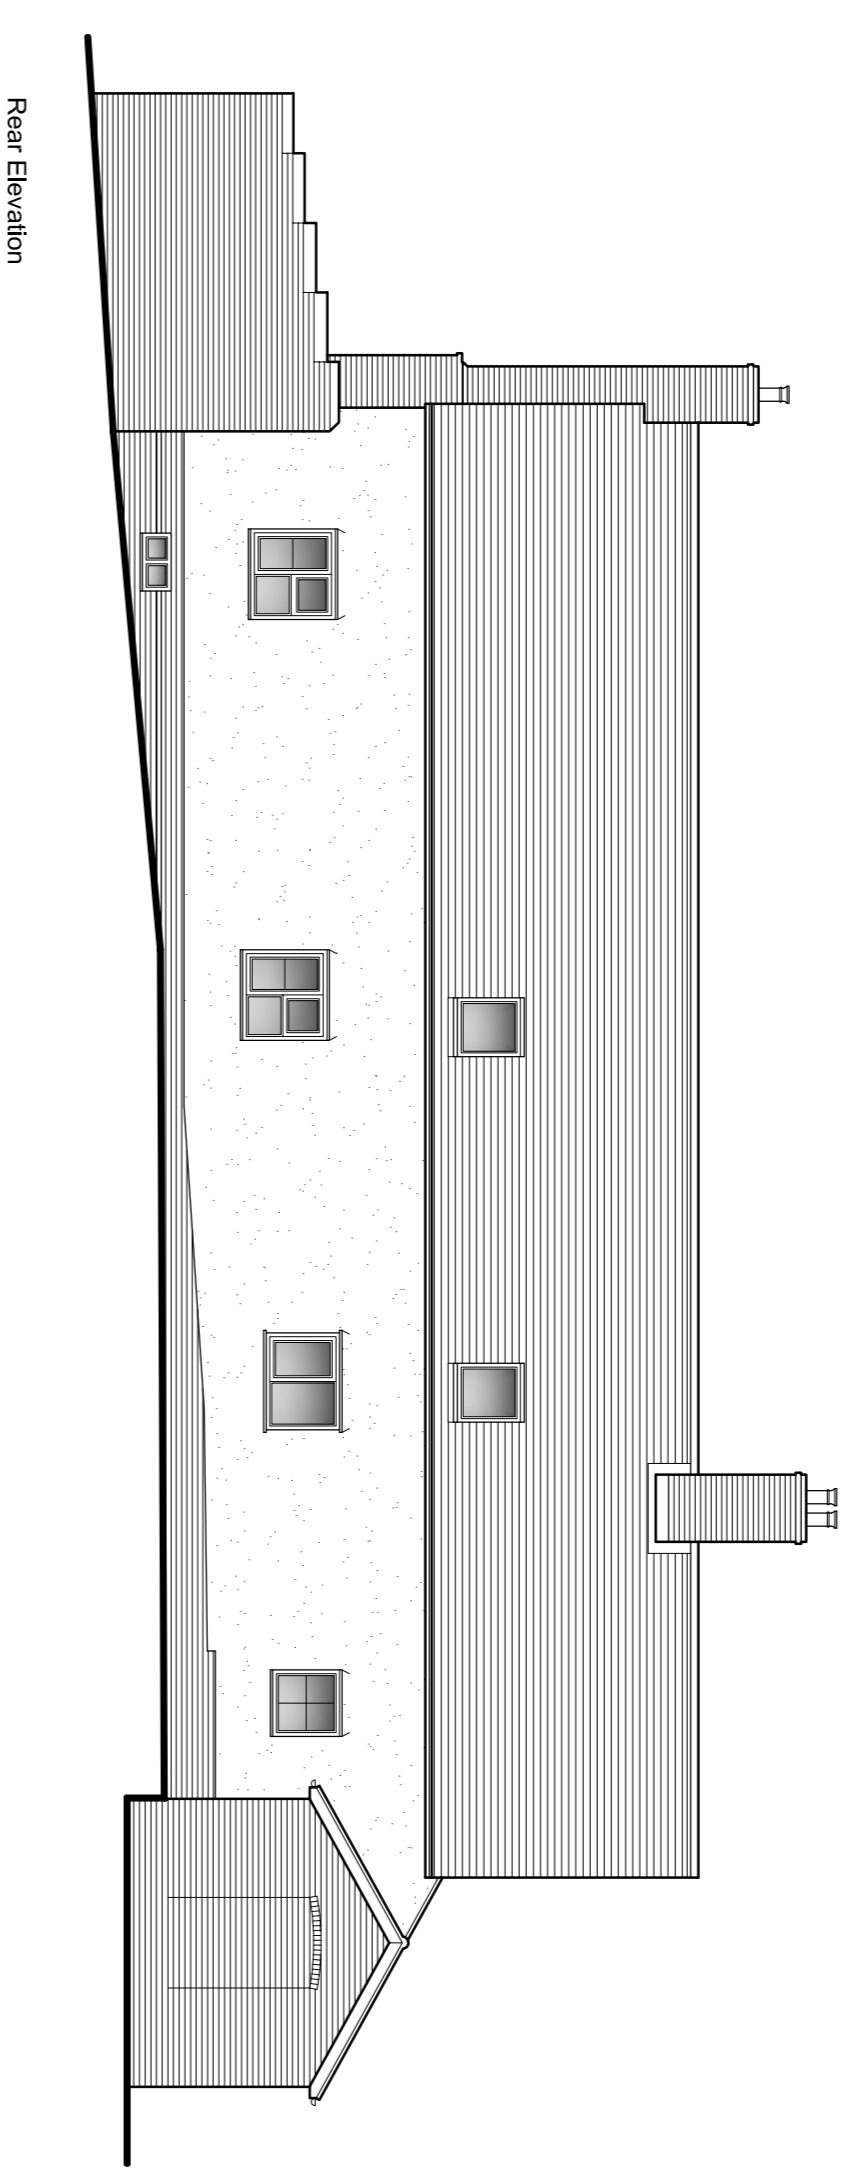


Rear Elevation

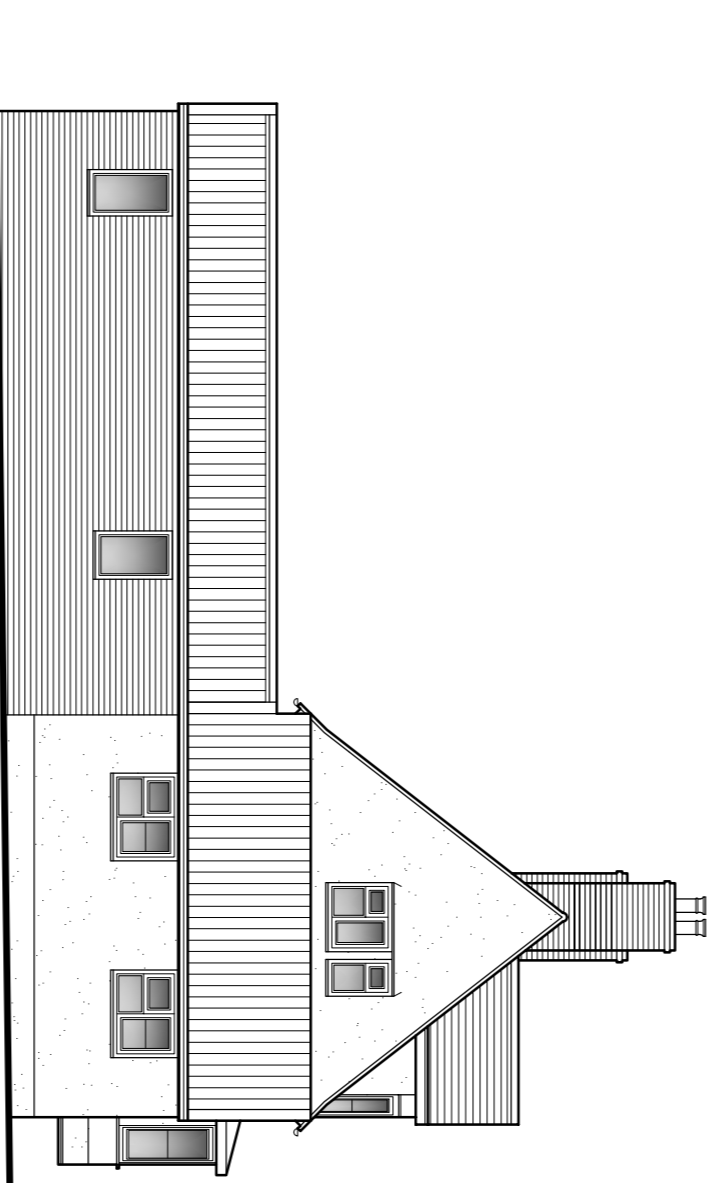


Side Elevation


Existing Elevations
Scale: 1:100

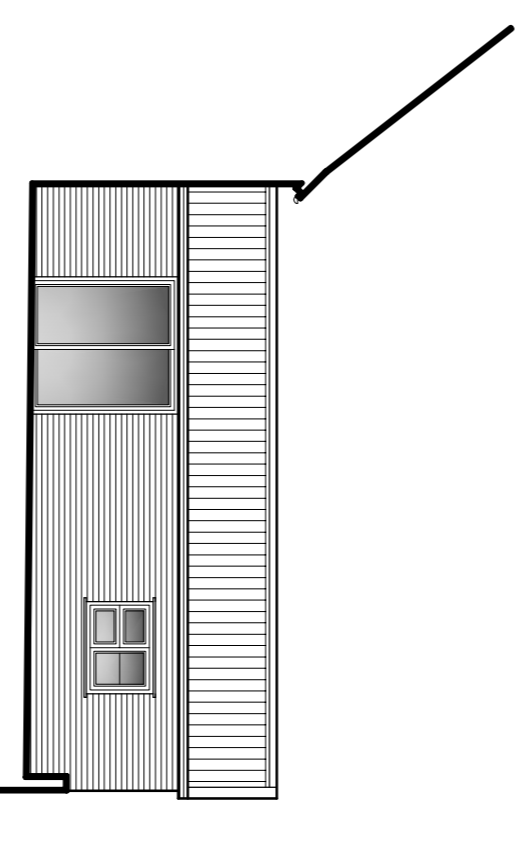 

Side Elevation

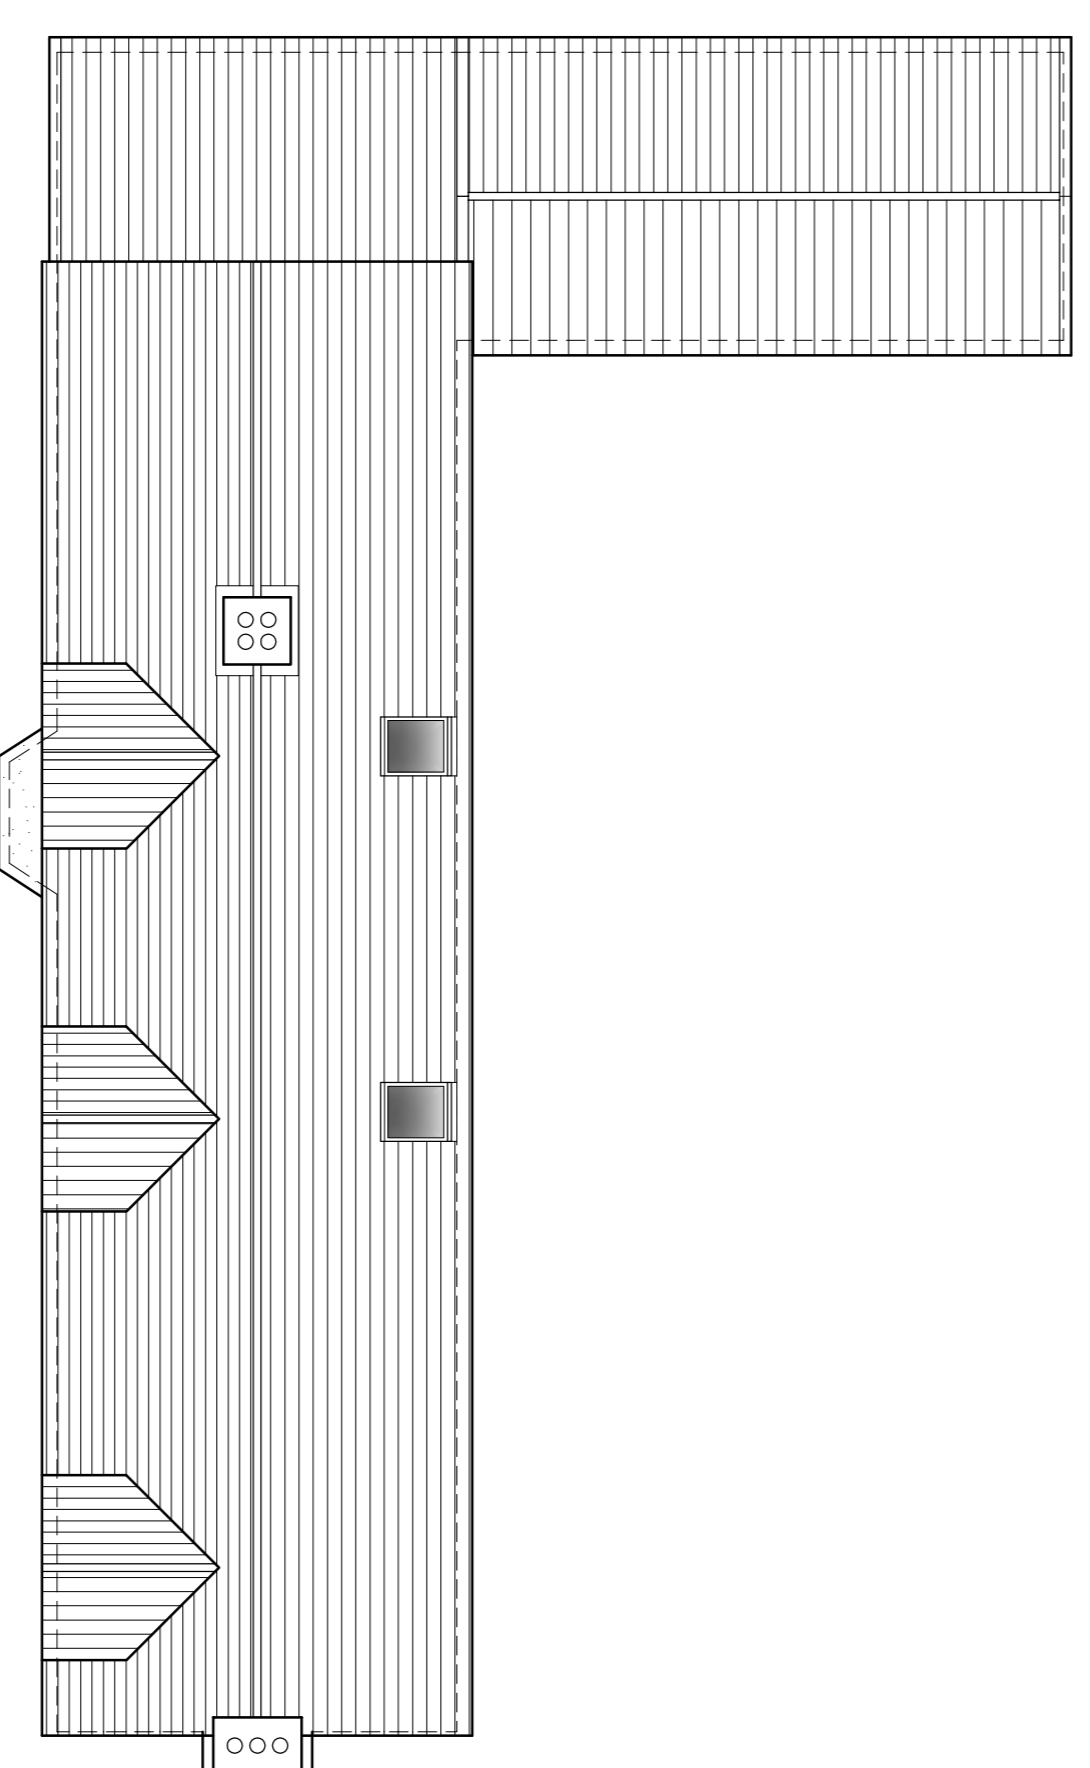

Roof Plan
Scale: 1:100

 

Tim Moll Architecture
Chartered Architect

JOB ---
TIM MOLL ARCHITECTURE
Suite 10, 9 Station Yard
Needham Market
Suffolk, IP6 8RQ
T. 01449 708510 M. 07918087280
E. tim@timmollarchitecture.co.uk

CLIENTS **MR & MRS Burns**

JOB LOCATION **MILL HOUSE, BRADLEY, IPSWICH, SUFFOLK, IP6 8RR**

JOB DESCRIPTION **EXTENSION & ALTERATIONS**

DRAWING NO. **EXISTING**
DATE **SEPT 2022**
SCALE **As Shown @ A1**
DRAWING NUMBER **.01**
DESIGN BY **MJM**
COPYRIGHT TIM MOLL ARCHITECTURE ALL DIMENSIONS ARE TO BE MEASURED ON SITE AND NOT SCALED FROM THIS DRAWING.