



Proposed First Floor

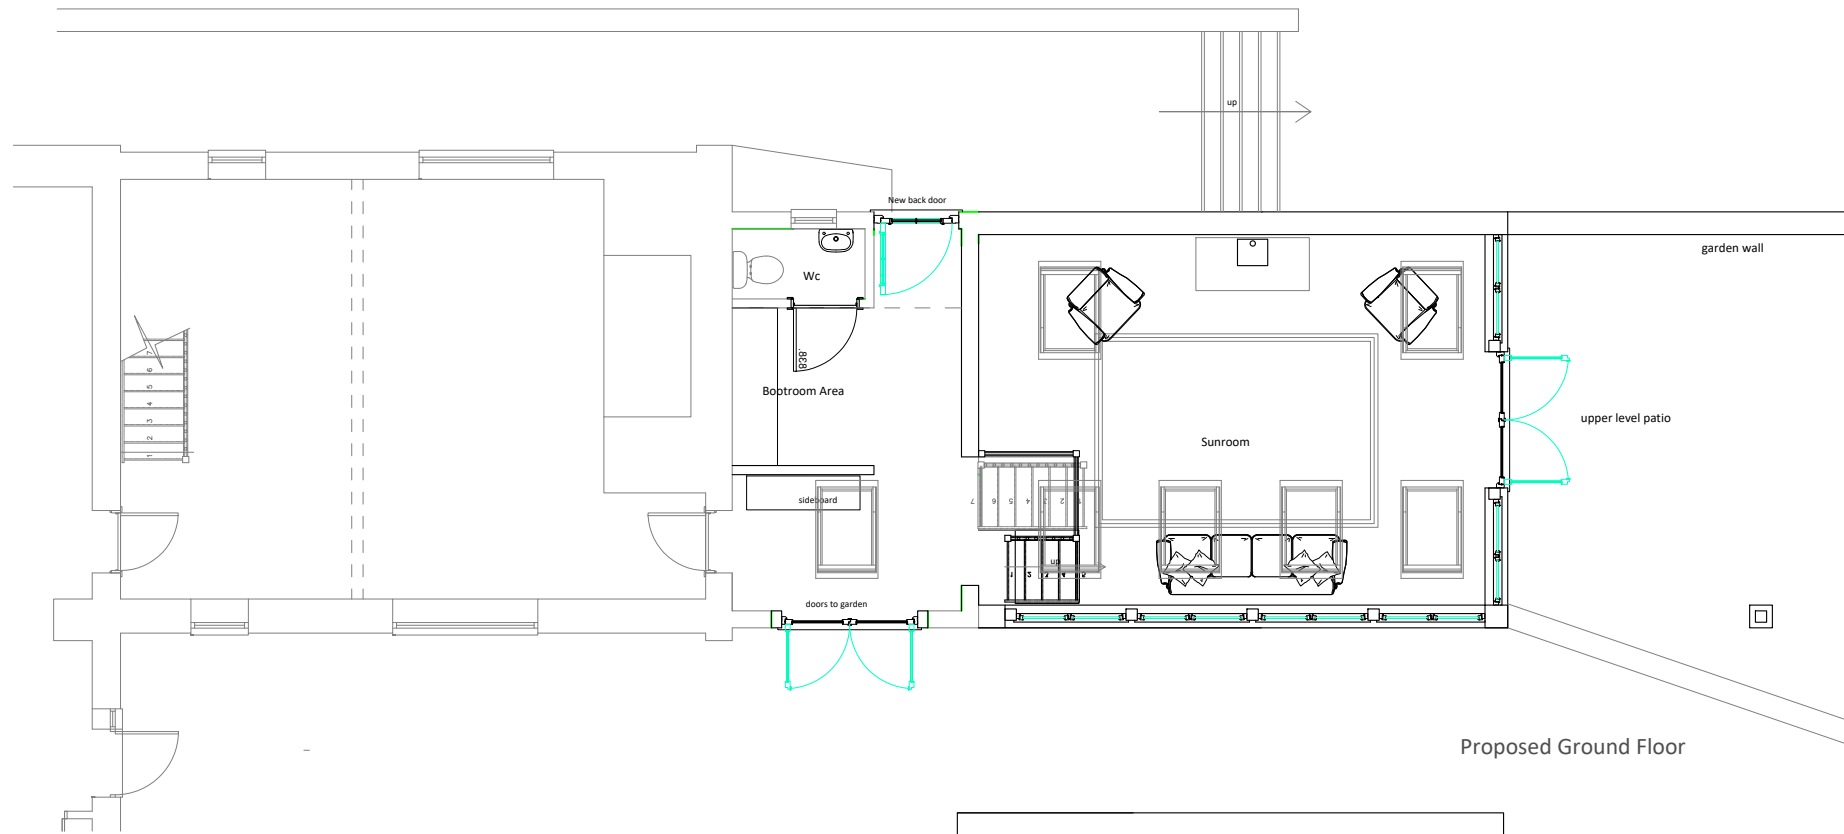

Proposed Ground Floor

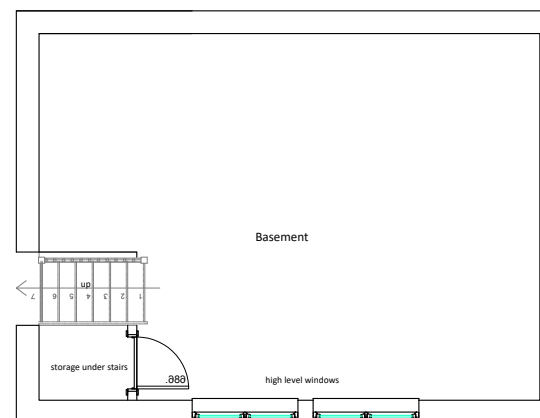

Proposed Lower Ground Floor



ARCHITECTURAL DESIGN

The Old Dairy, Meifod, Powys SY22 6DW

07900 244622
studio@chrysalis-architecture.co.uk

Client

Mr & Mrs Luke

Project

Proposed Sunroom Extension

Address

Pwll y Hwyaid
Trefnanny
Powys
SY22 6XZ

Drawing Title

Proposed Floor Plan

Scale

1:100 @ A3

Drawing No.

LKE01.1.3.03

Revision

2022.11.21 Rev B

Date

Oct 2022

Signature

JEE

INSPIRED • SPACES