

Client

Mr & Mrs Luke

Project

Proposed Sunroom Extension

Address

Pwll y Hwyaid
Trefnanny
Powys
SY22 6XZ

Drawing Title

Existing Ground Floor Plan

Scale

1:100 @ A3

Drawing No.

LKE01.1.3.01

Revision


20221214 rev A

Date

Oct 2022

Signature

JEE

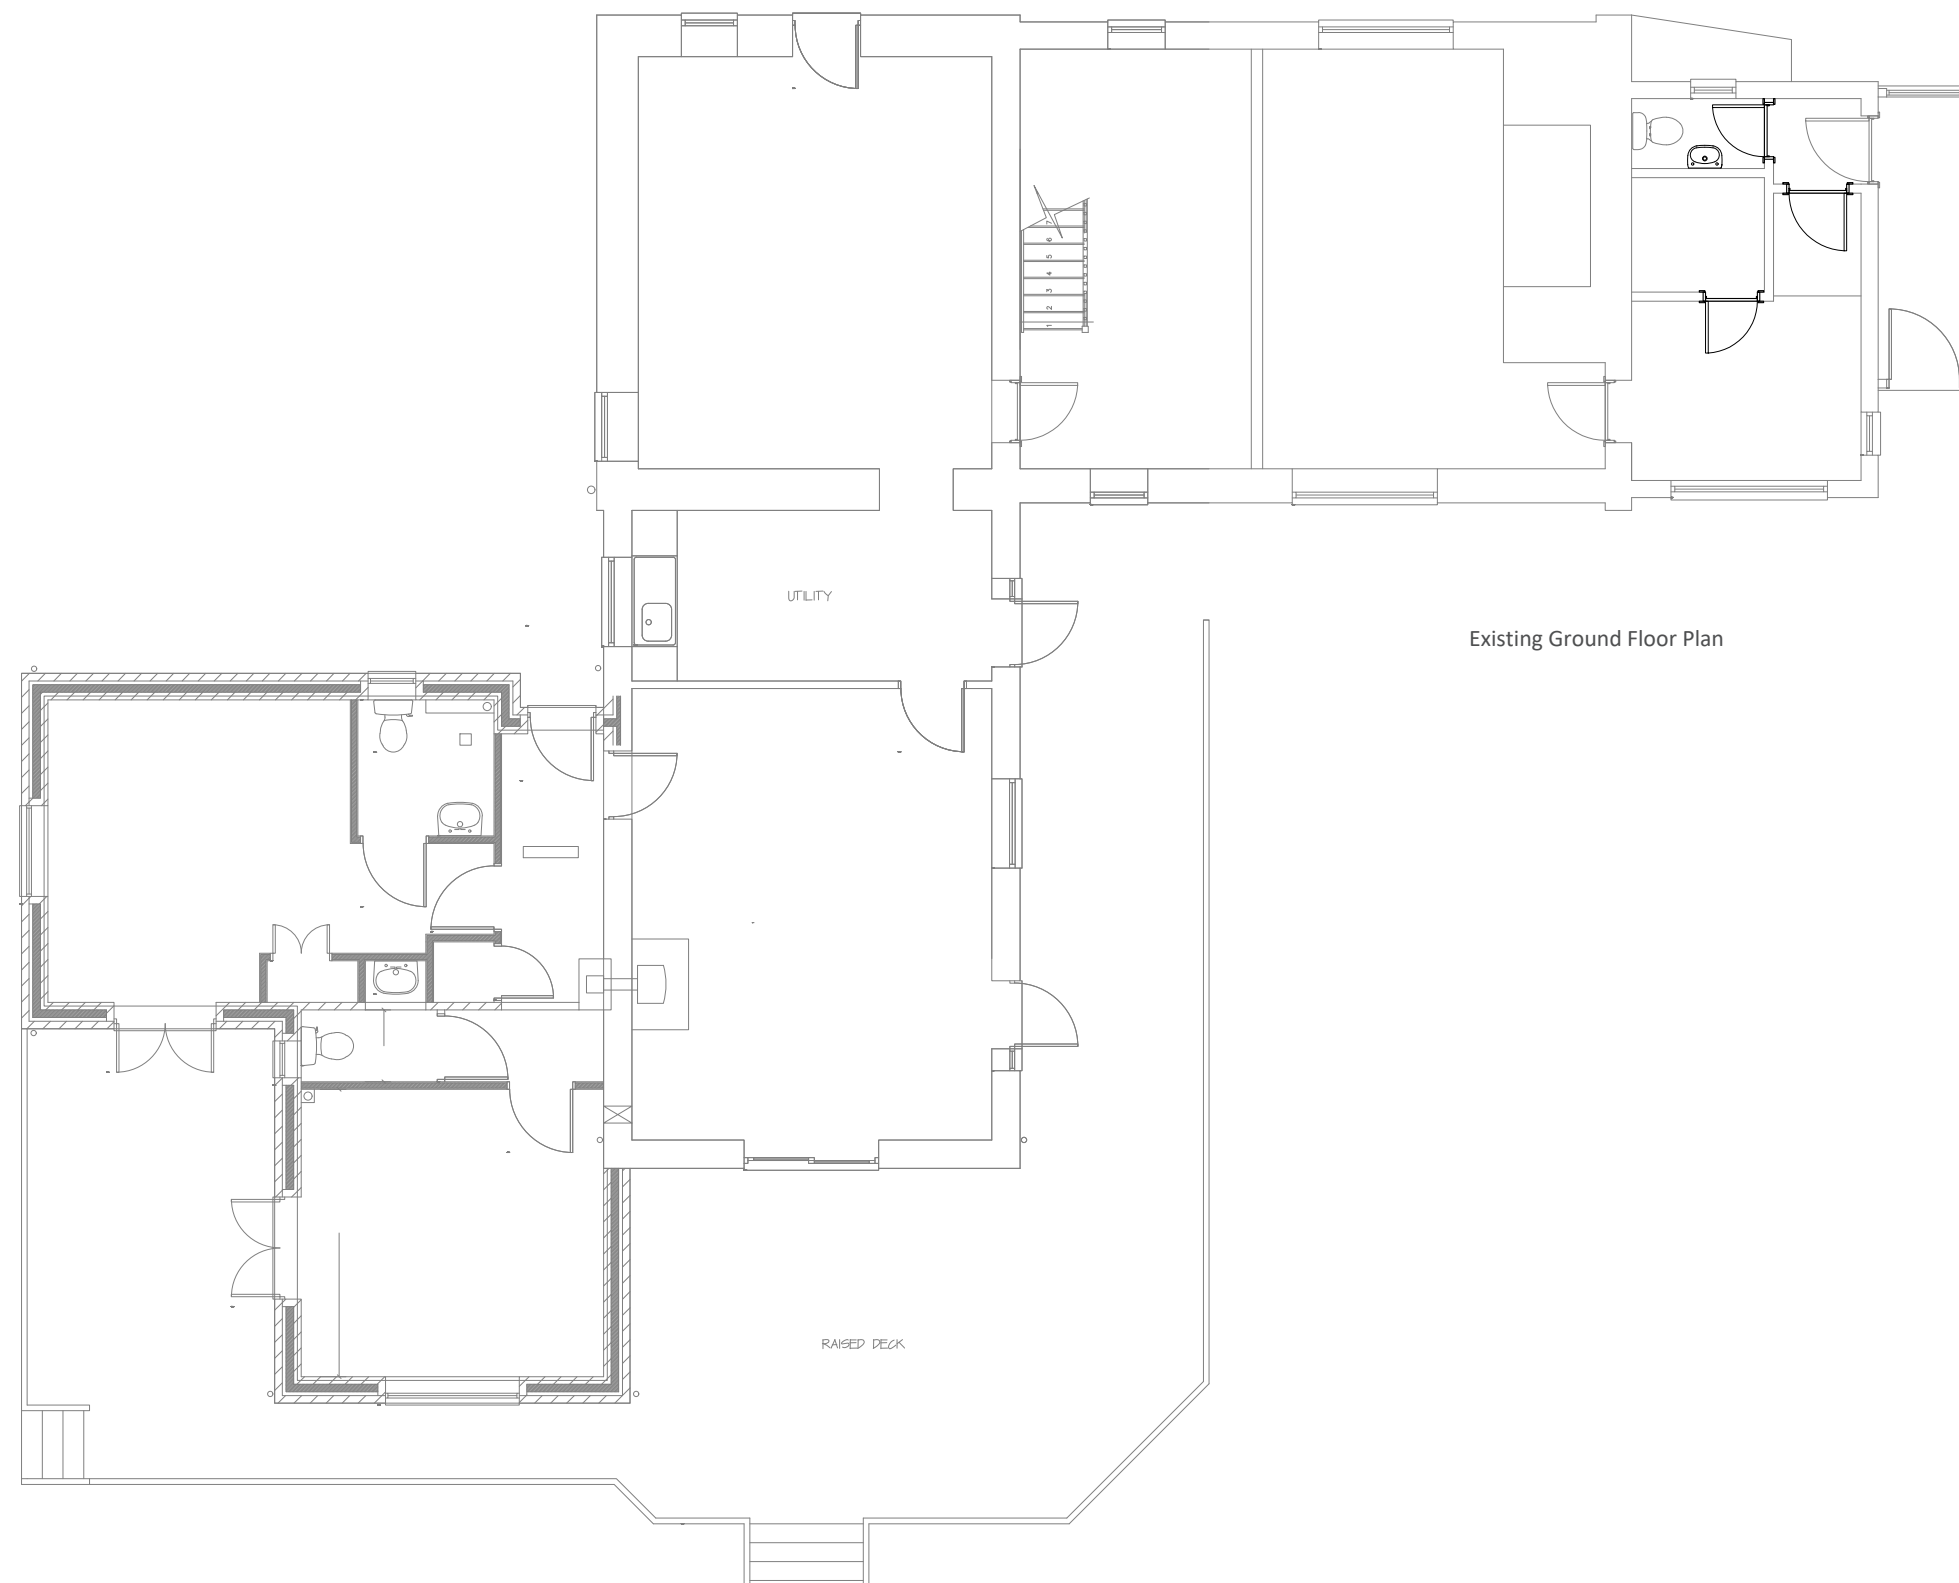

Existing Ground Floor Plan