

**Client**

Mr & Mrs Luke

**Project**

Proposed Sunroom Extension

**Address**

Pwll y Hwyaidd  
Trefnanny  
Powys  
SY22 6XZ

**Drawing Title**

Proposed Elevations  
sheet 2

**Scale**

1:100 @ A3

**Drawing No.**

LKE01.1.3.07

**Revision**

**Date**


Oct 2022

**Signature**

JEE



Proposed Rear Elevation - North East

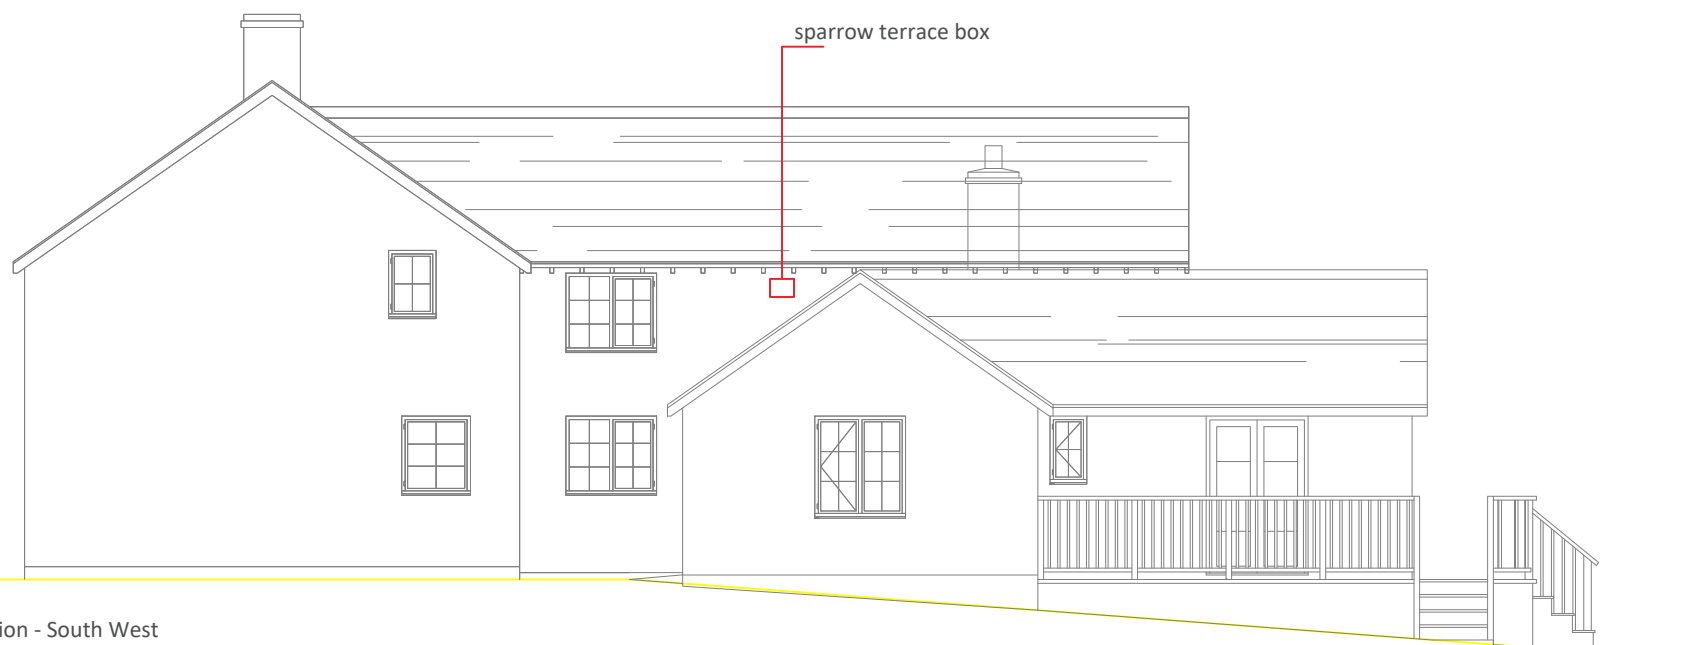

Proposed Front Elevation - South West