



Front Elevation **Y** Main House (South)




Side Elevation **X** Main House (West)

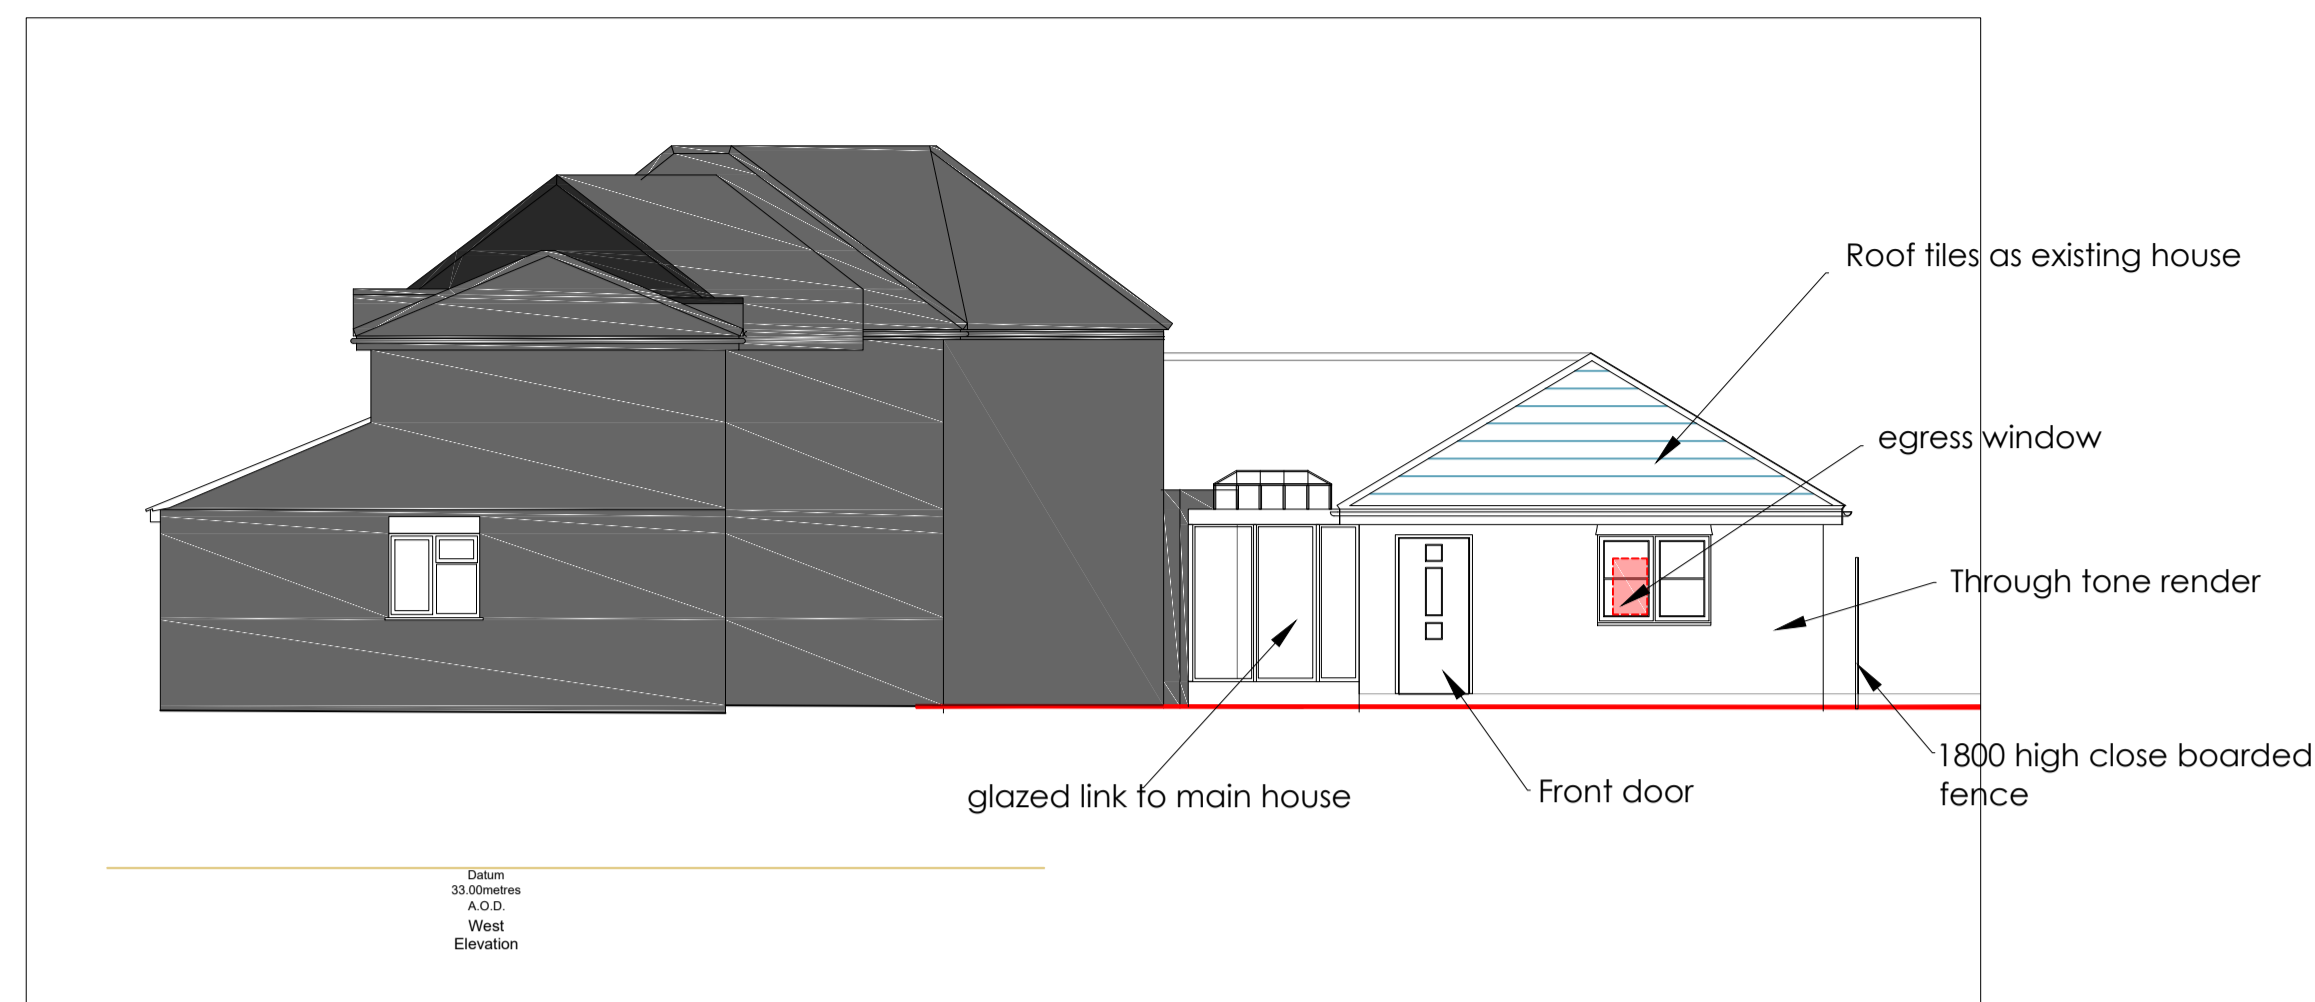


Rear Elevation **W** Main House (North)

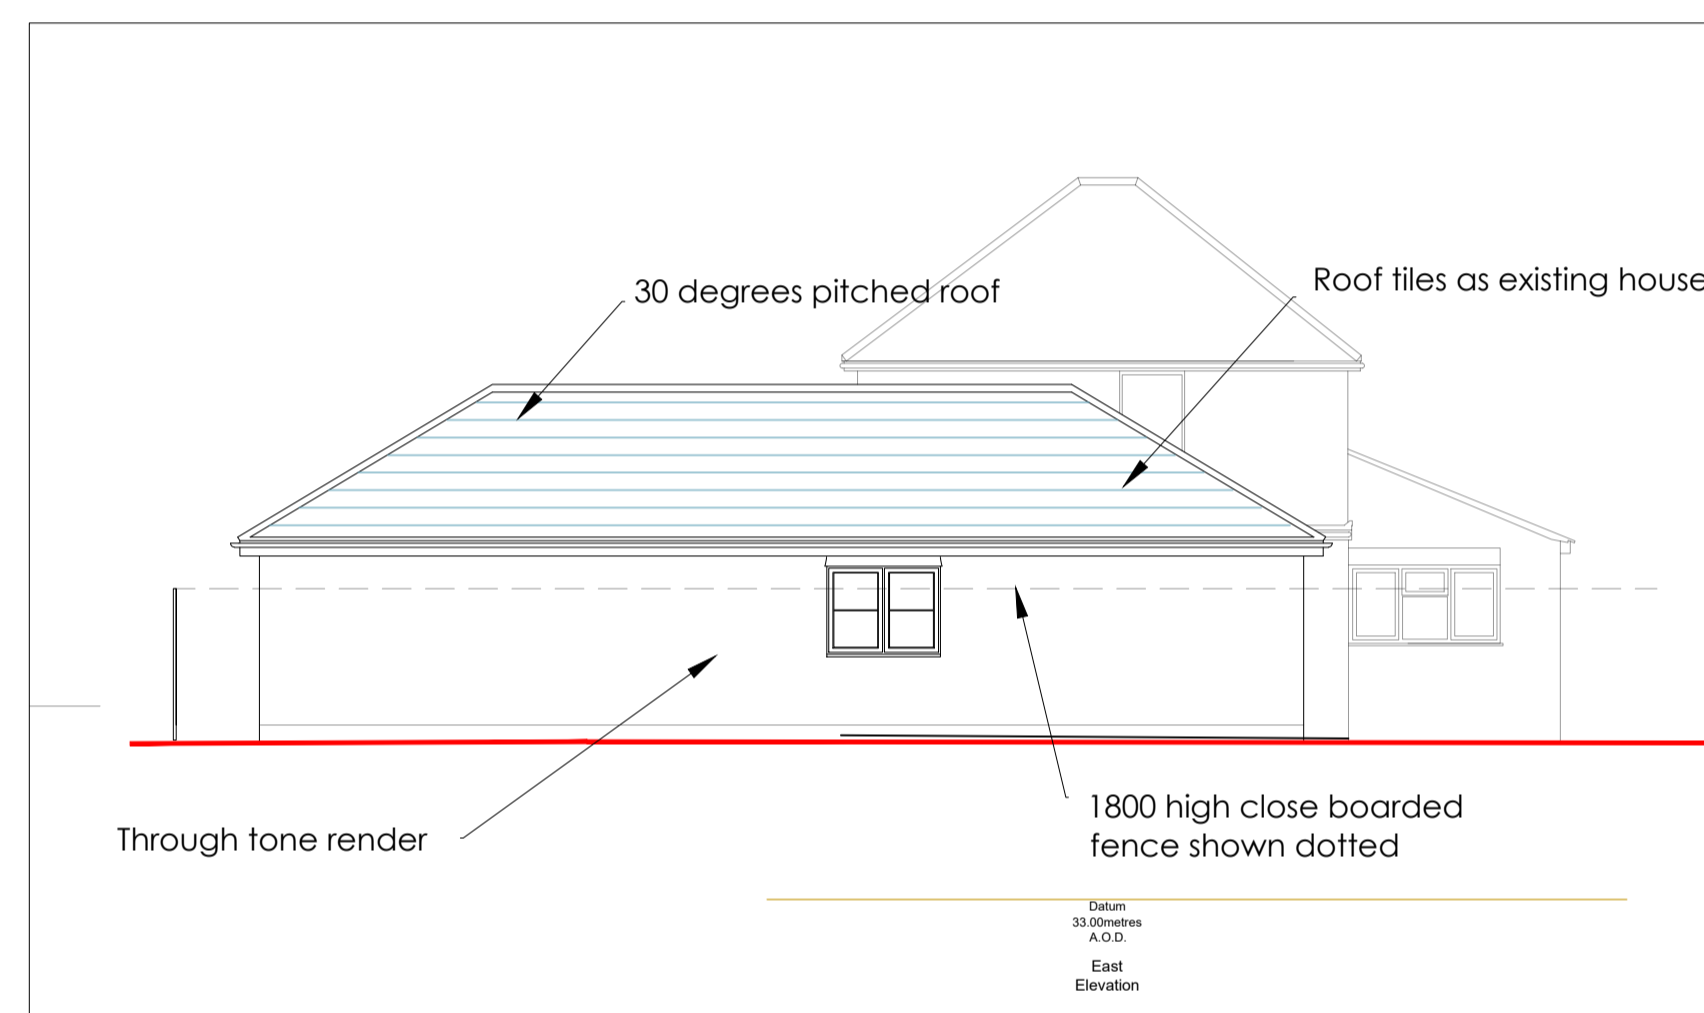

Side Elevation **Z** Main House (East)

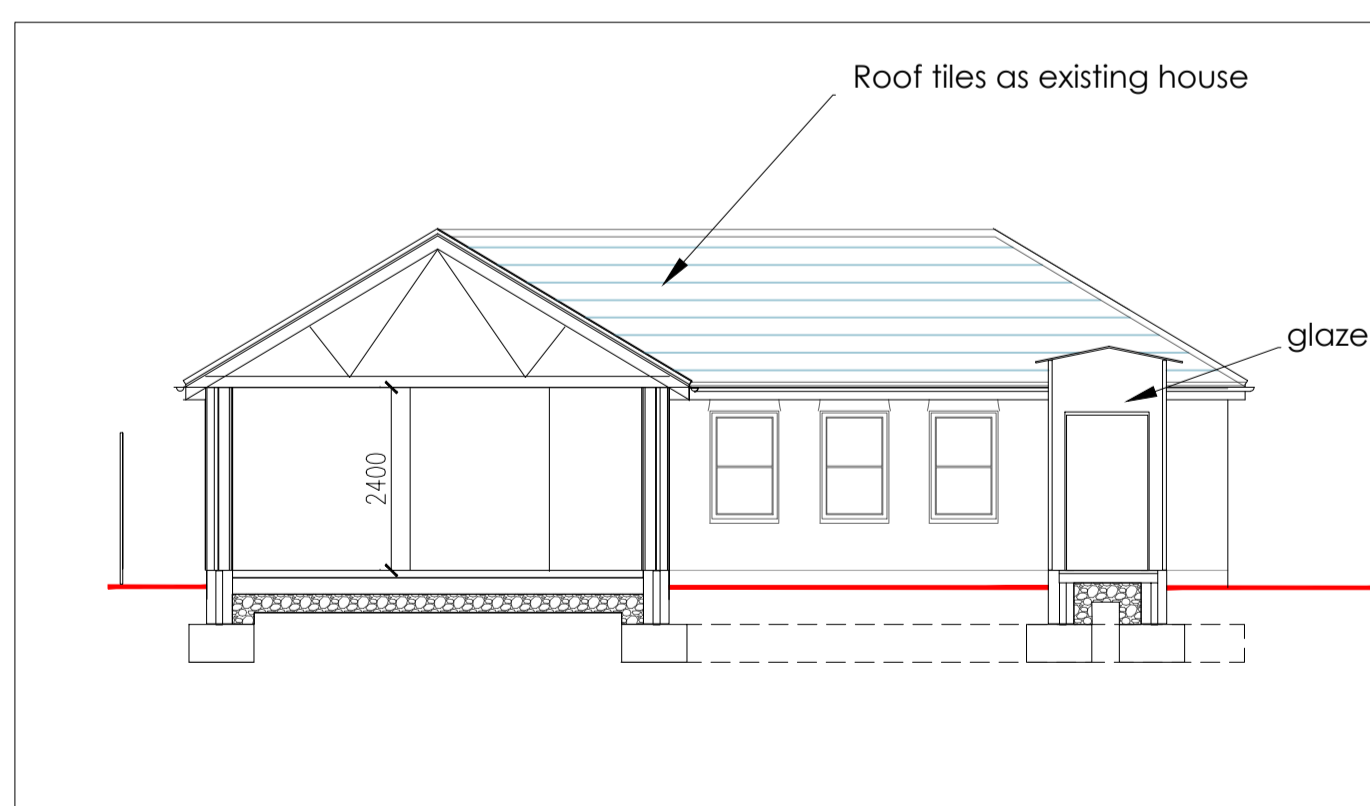

courtyard Elevation and Section **AA**

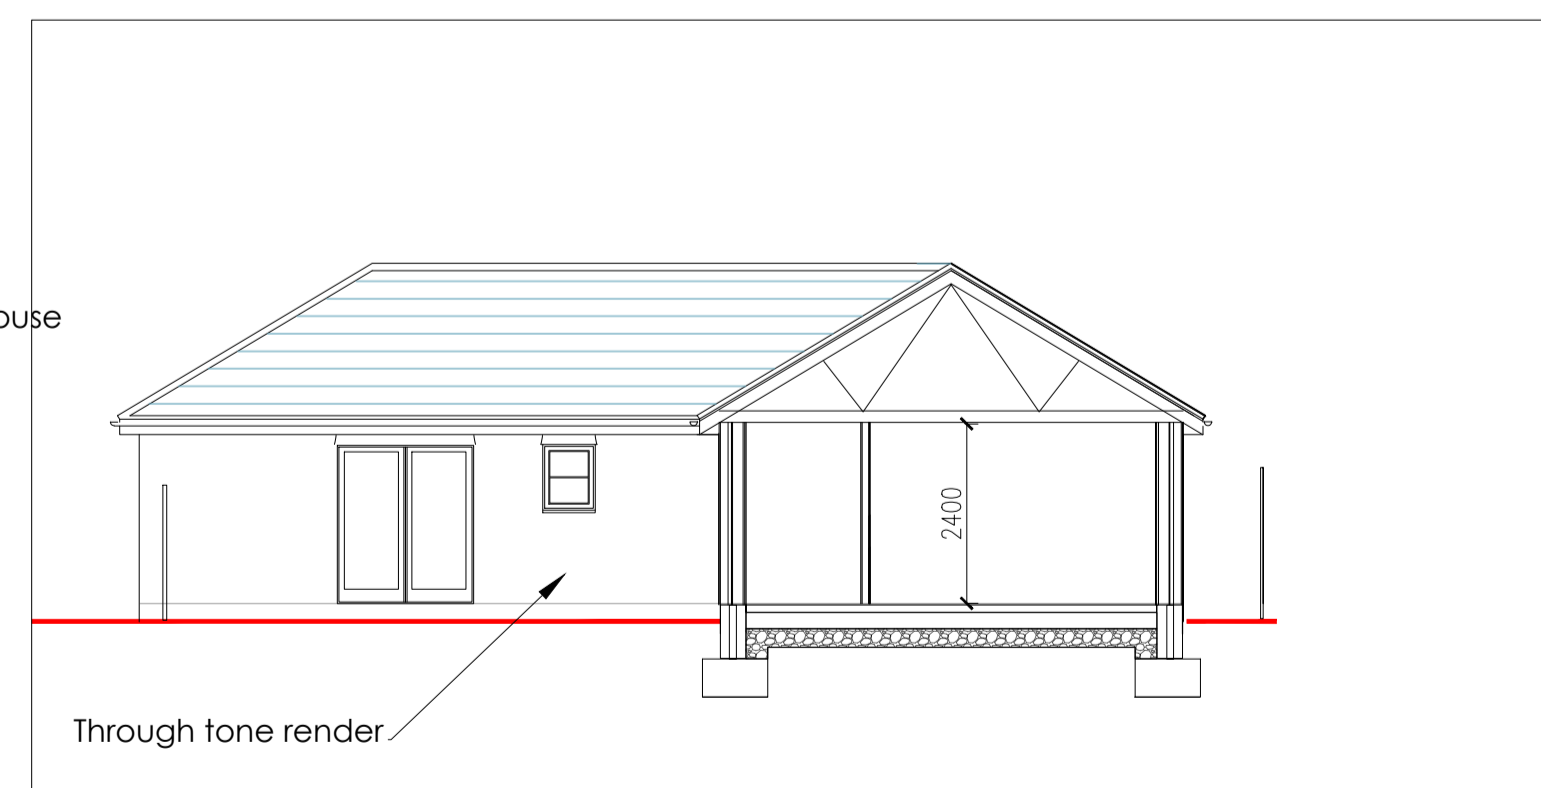

courtyard Elevation and Section **BB**



KJ ARCHITECTS LTD | A CHARTERED PRACTICE
T: 01638 662393 E: info@kj-architects.co.uk W: www.kj-architects.co.uk

DATE OF PLOT 1. THIS DRAWING IS COPYRIGHT
2. REPORT ALL DISCREPANCIES TO KJA
3. THIS DRAWING IS NOT TO BE SCALED

CAD REFERENCE

CLIENT
Mr & Mrs Runham
1 Herringswell Rd.
Kentford CB8 7QS

JOB TITLE
Proposed new annex

DRAWN CHECKED AUTHORISED
KJ

SCALE JOB NO. PROJECT ARCHITECT
1:100 @ A1 1207-22 KJ

DRAWING TITLE
Elevations as Proposed

DRAWING NO. REVISION
1207- 08

