

Existing Ground Floor Plan




Front Elevation of External Kitchen (South East)



Rear Elevation of External Kitchen (North West)



End Elevation of External Kitchen (North East)

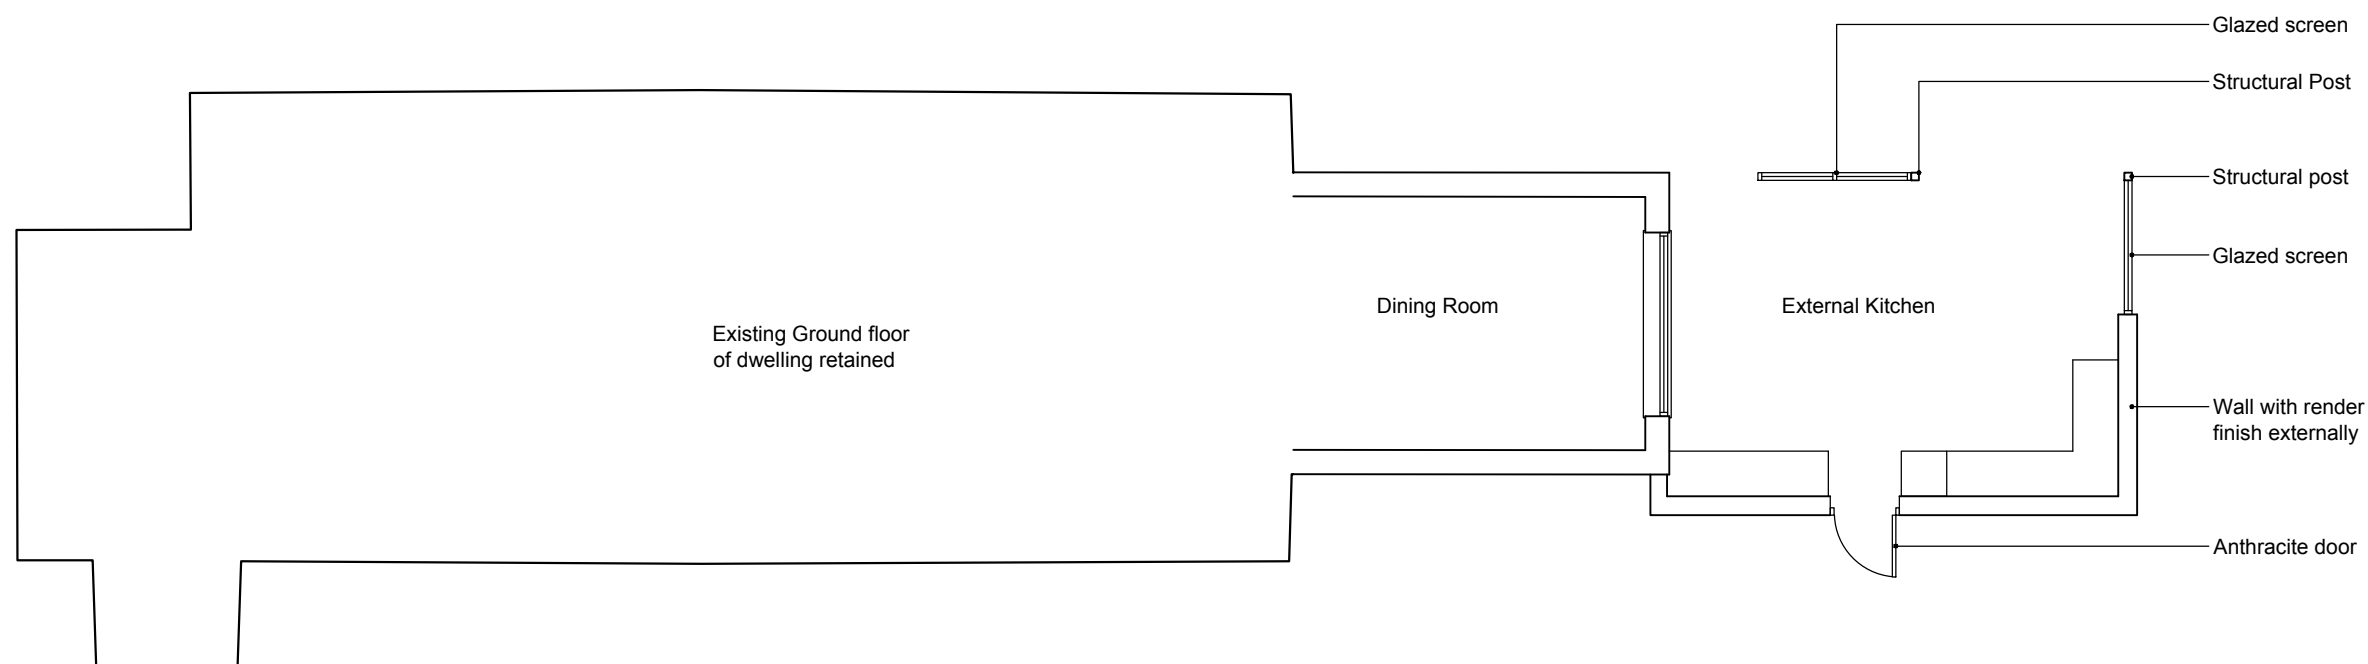

Proposed Ground Floor Plan

PROJECT NAME
 Pen y Worlod stables
 Merthyr Road
 Llanfoist NP7 9LR
 For
 Dean and Alison Probert

SCALE
 1:100 @ A3

PROJECT NUMBER
 1658

DRAWING NAME
 Existing and Proposed plan & photos
 of external kitchen

FTAA LTD
 ROGER FIELD RIBS ARB
 (CHARTERED ARCHITECT/ DIRECTOR)
 6 HIGH STREET
 CRICKHOWELL
 POWYS, NP8 1BW
 01873 812580 roger@ftaa.co.uk

DRAWING NUMBER
 1658/PL/01

REV
 -

CHECKED