




PROPOSED FRONT ELEVATION

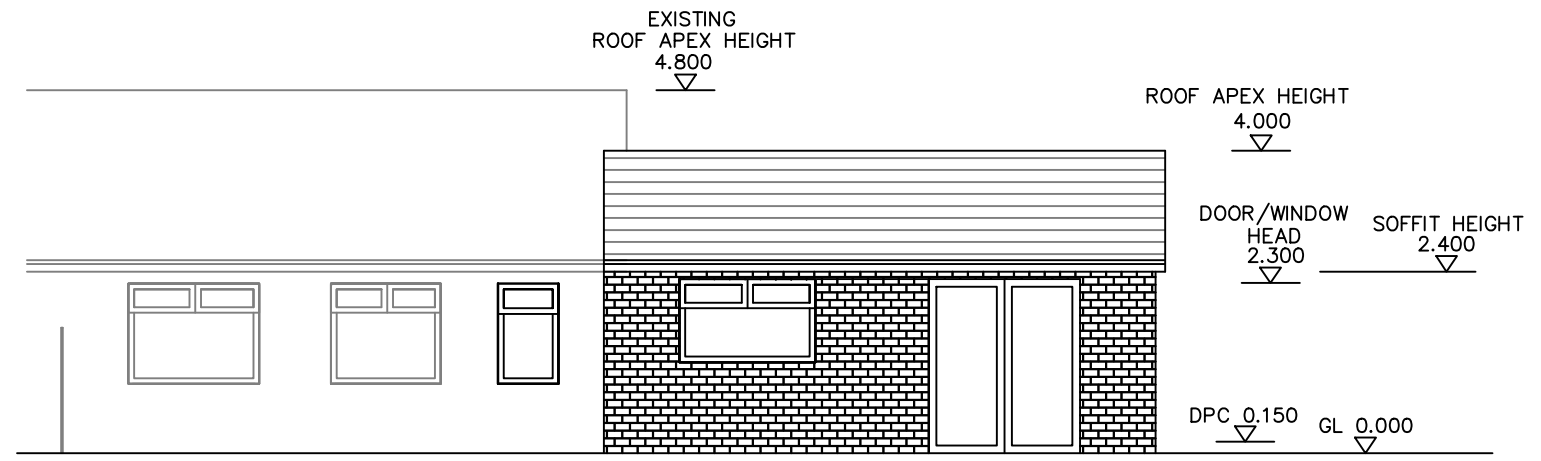


PROPOSED REAR ELEVATION

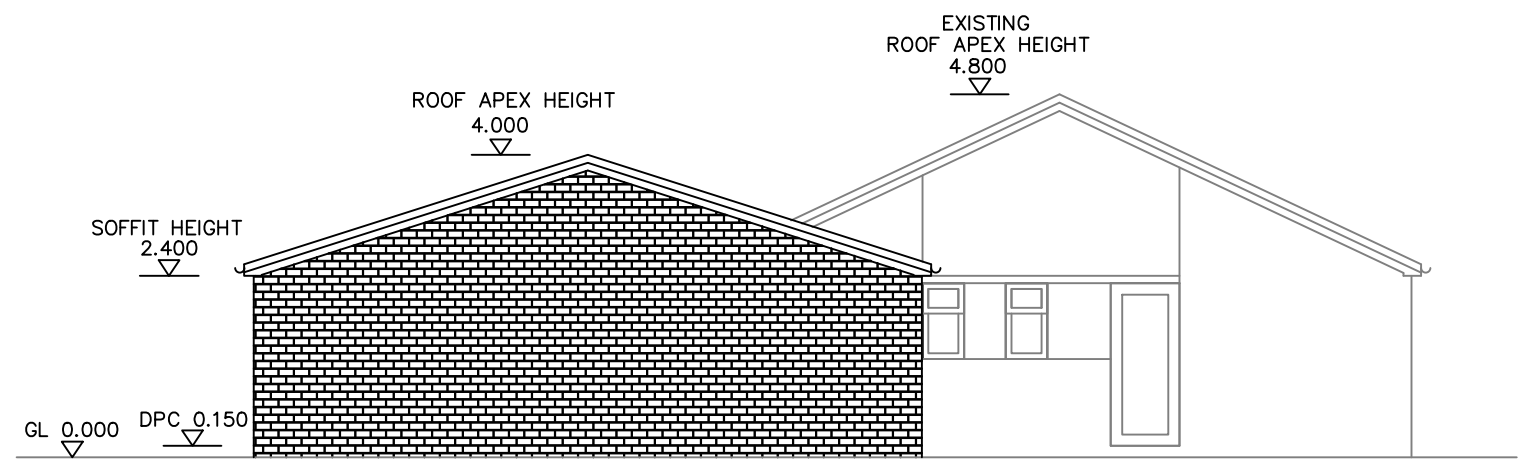

PROPOSED GABLE ELEVATION

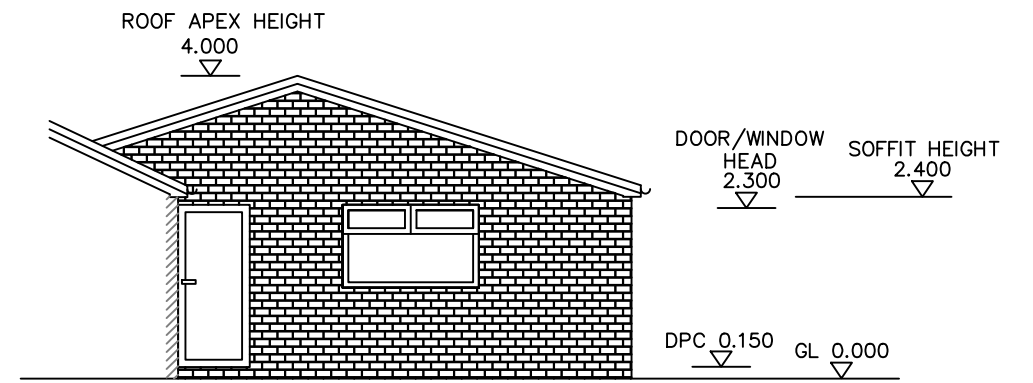

PROPOSED GABLE ELEVATION

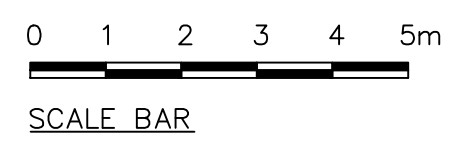

ADDRESS: 8 BOWFELL GARDENS,  
 STAKEFORD,  
 NORTHUMBERLAND, NE62 5HA

TITLE: PROPOSED ELEVATIONS

SCALE 1:100