


Proposed Floor Plan 1:50

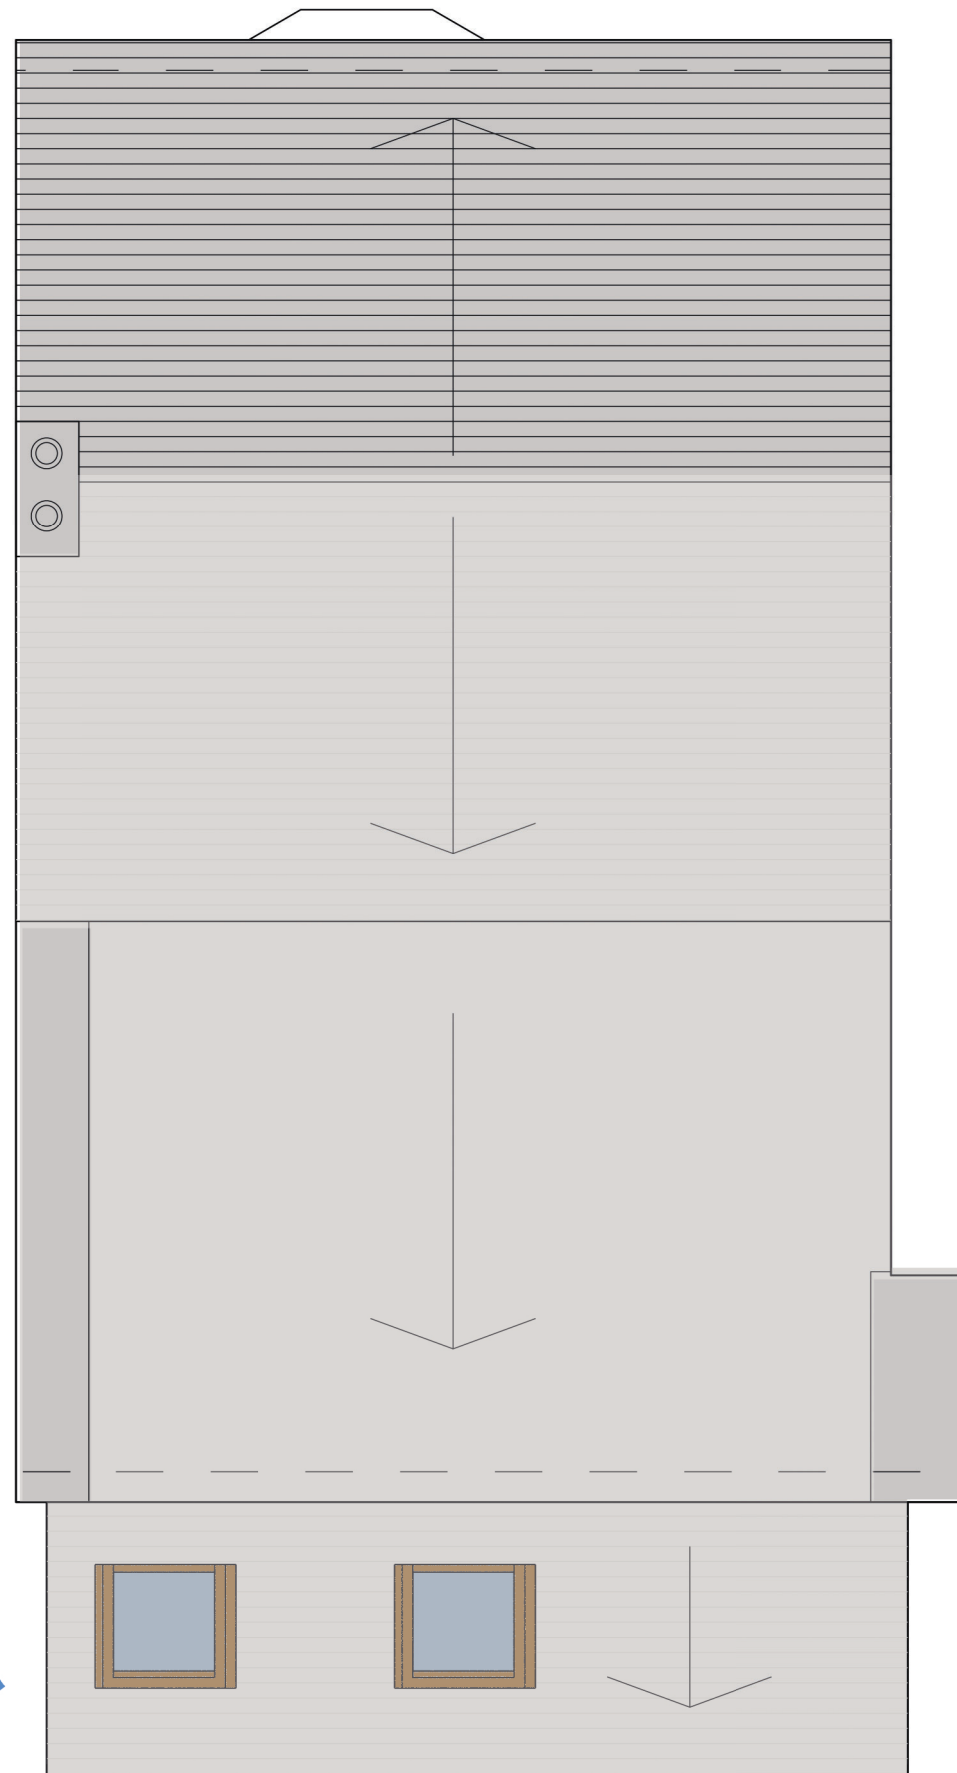

Proposed Roof Plan 1:50

Notes:



Revision:	Date:	Drawn By:
<b>3</b>	<b>12/09/22</b>	<b>CS</b>
Scale and sheet amended		
Revision:	Date:	Drawn By:
<b>2</b>	<b>11/08/22</b>	<b>CA</b>
Minor amendment		
Revision:	Date:	Drawn By:
<b>1</b>	<b>25/07/22</b>	<b>CA</b>
First Issue		

The use of this data by the recipient acts as an agreement of the following statements.  
Do not use this data if you do not agree with any of the following statements:-  
All drawings are based upon site information supplied by third parties and as such their accuracy cannot be guaranteed. All features are approximate and subject to clarification by a detailed topographical survey, statutory service enquiries and confirmation of the legal boundaries.  
Do not scale the drawing, use figured dimensions in all cases, check all dimensions on site.  
Report discrepancies in writing to GRADONARCHITECTURE before proceeding.  
COPYRIGHT GRADON ARCHITECTURE 2015.  
NOT TO BE REPRODUCED WITHOUT THE WRITTEN AUTHORITY OF THE ARCHITECT.

Status  
Planning

Project  
McPherson Residence  
6 Laburnam Terrace Wylam

Drawing  
Proposed Plans and Elevation

Project No.	Drawing No.
<b>GRA-671</b>	<b>200:01</b>
Scale at A3	Drawn By
<b>1:50</b>	<b>CA</b>