
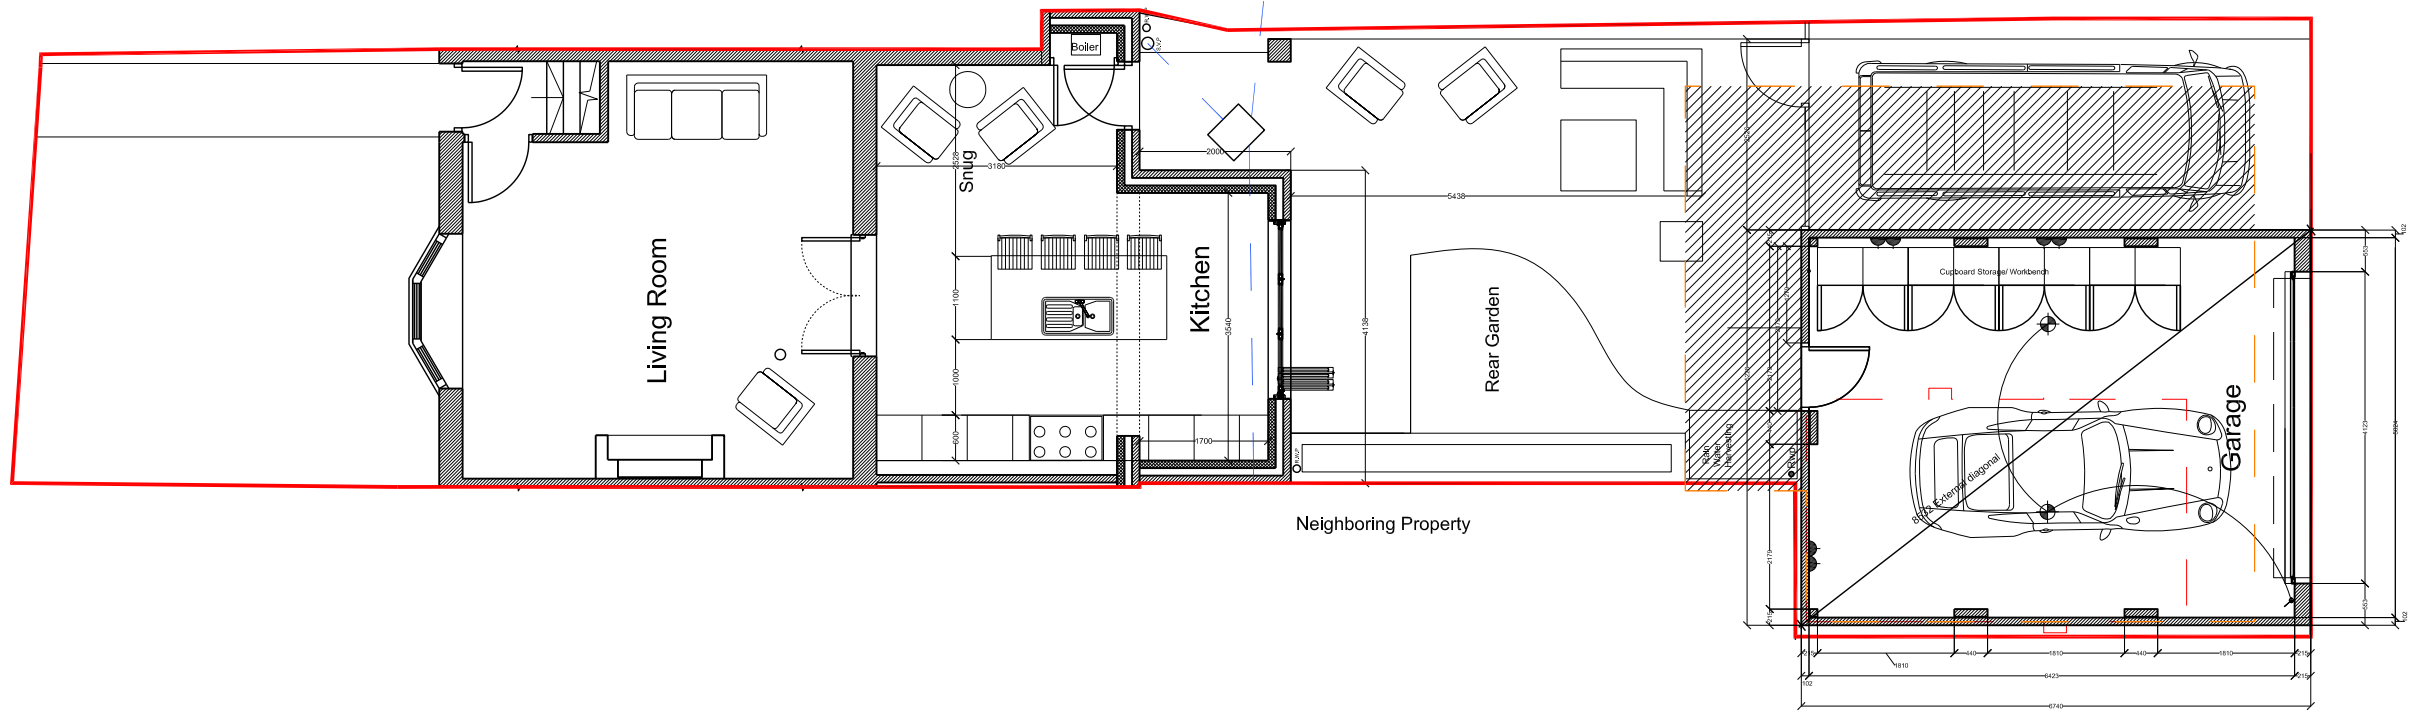



Proposed South Elevation 1:100

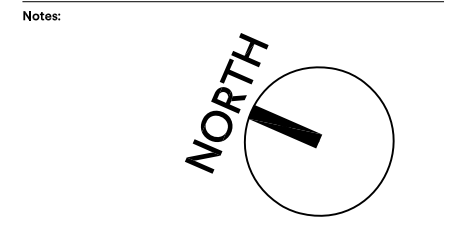

 Extent of previous application

Previous Application GEA 50 Sqm  
 Revised Application GEA 35 Sqm  
 Reduction of 15 Sqm = 30% Reduction  
 500mm Height Reduction

Proposed Site Plan 1:100

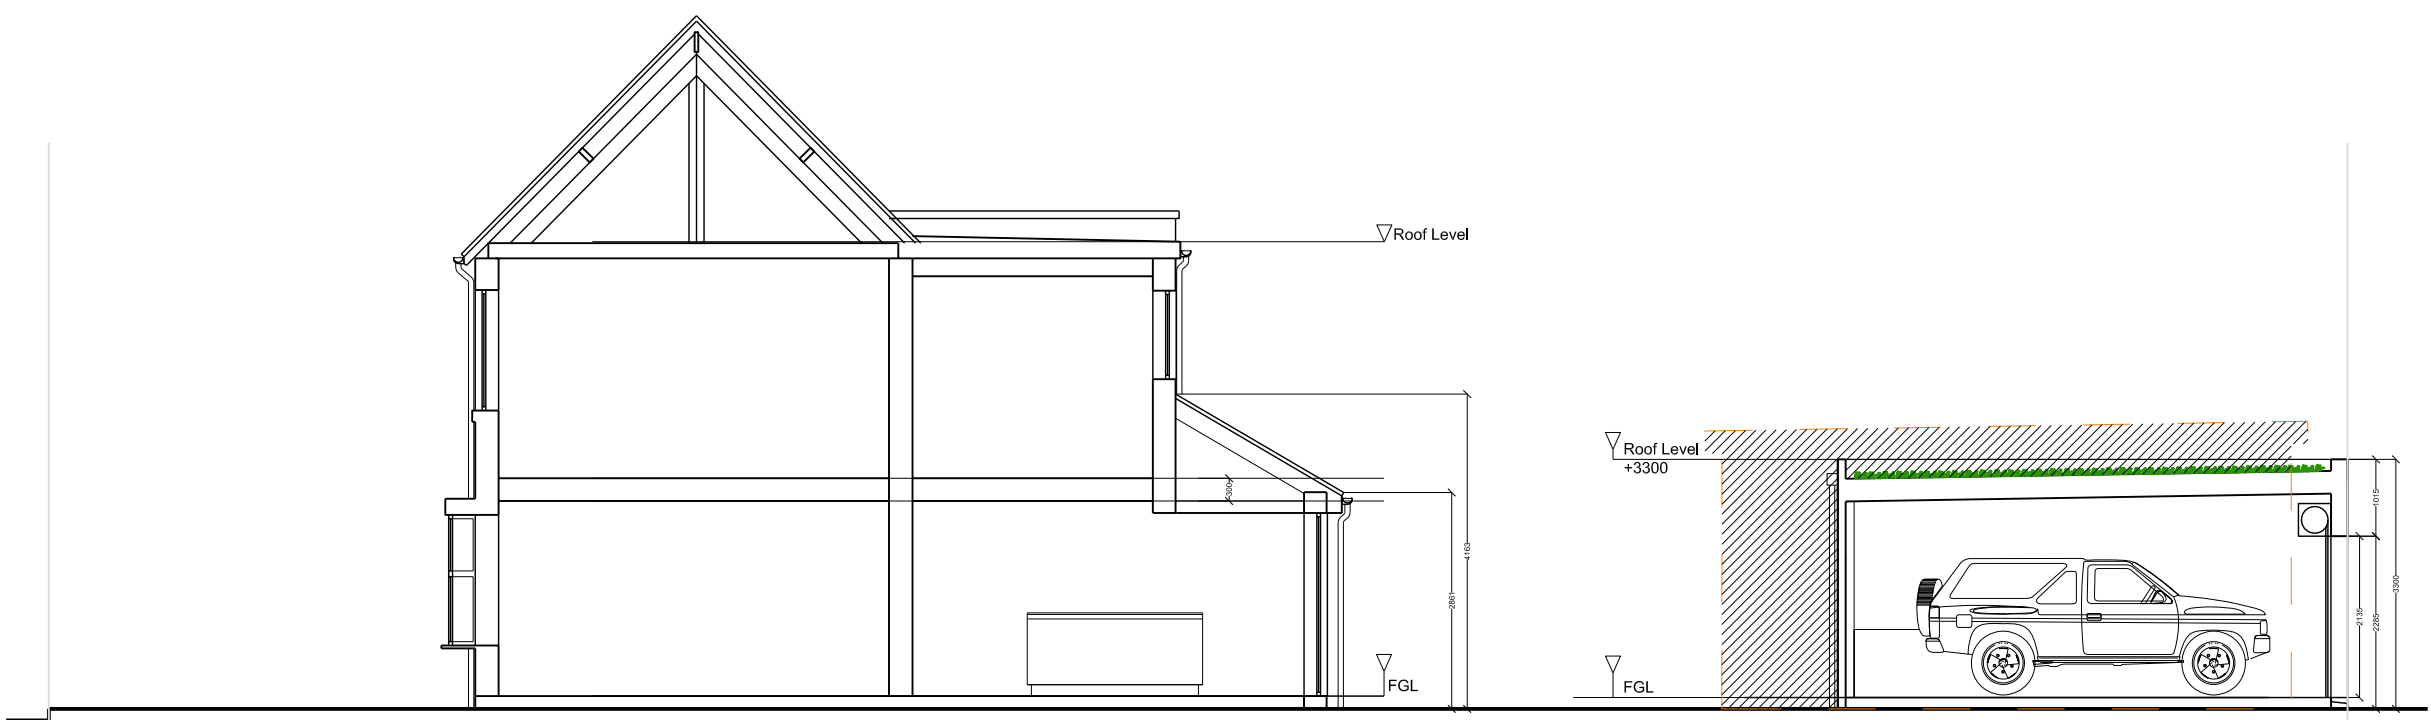

Extent of 6 Laburnam Terrace

Proposed Site Section 1:100

Revision:	Date:	Drawn By:
<b>1</b>	14/12/22	RD
First Issue		
<p>The use of this data by the recipient acts as an agreement of the following statements.                  Do not use this data if you do not agree with any of the following statements-                  All drawings are based upon site information supplied by third parties and as such their accuracy cannot be guaranteed. All features are approximate and subject to clarification by a detailed topographical survey, statutory service enquiries and confirmation of the legal boundaries.                  Do not scale the drawing, use figured dimensions in all cases, check all dimensions on site.                  Report discrepancies in writing to GRADONARCHITECTURE before proceeding.                  COPYRIGHT GRADON ARCHITECTURE 2015.                  NOT TO BE REPRODUCED WITHOUT THE WRITTEN AUTHORITY OF THE ARCHITECT.</p>		
Status		
Planning		
Project		
McPherson Residence 6 Laburnam Terrace Wylam		
Drawing		
Proposed Site Plan		
Project No.	Drawing No.	
<b>GRA-855</b>	<b>700:00</b>	
Scale at A3	Drawn By	
<b>1:100</b>	<b>RD</b>	

