

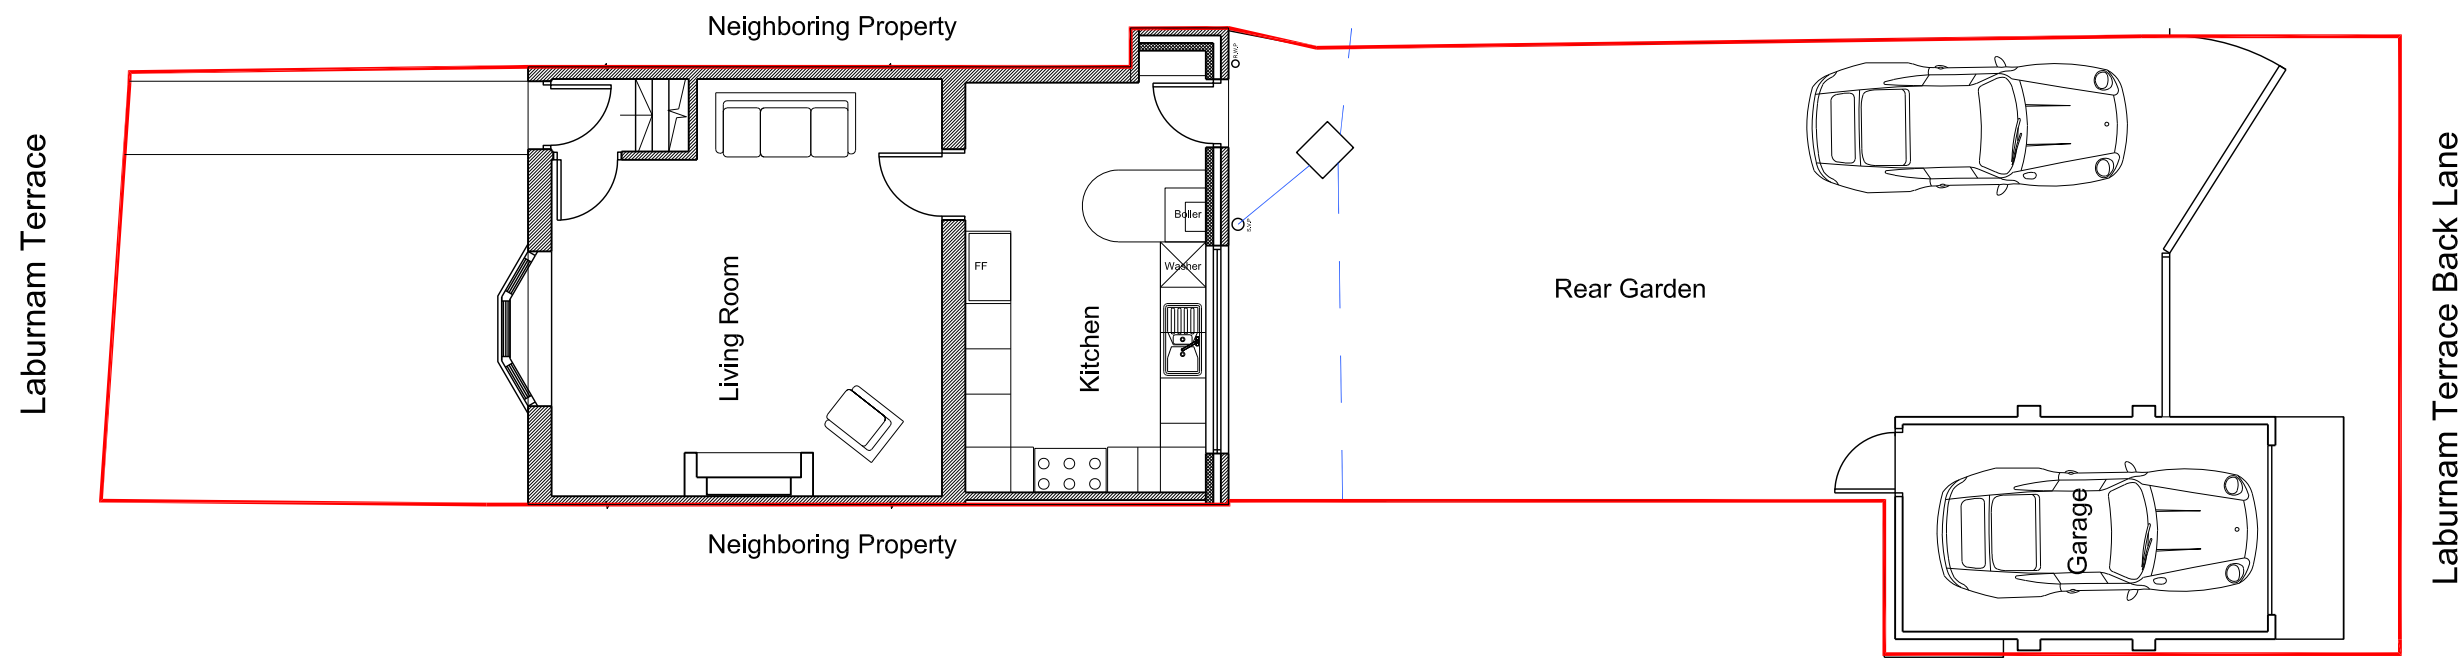
 


Notes:

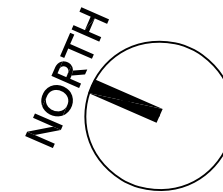

Existing Site Plan 1:100

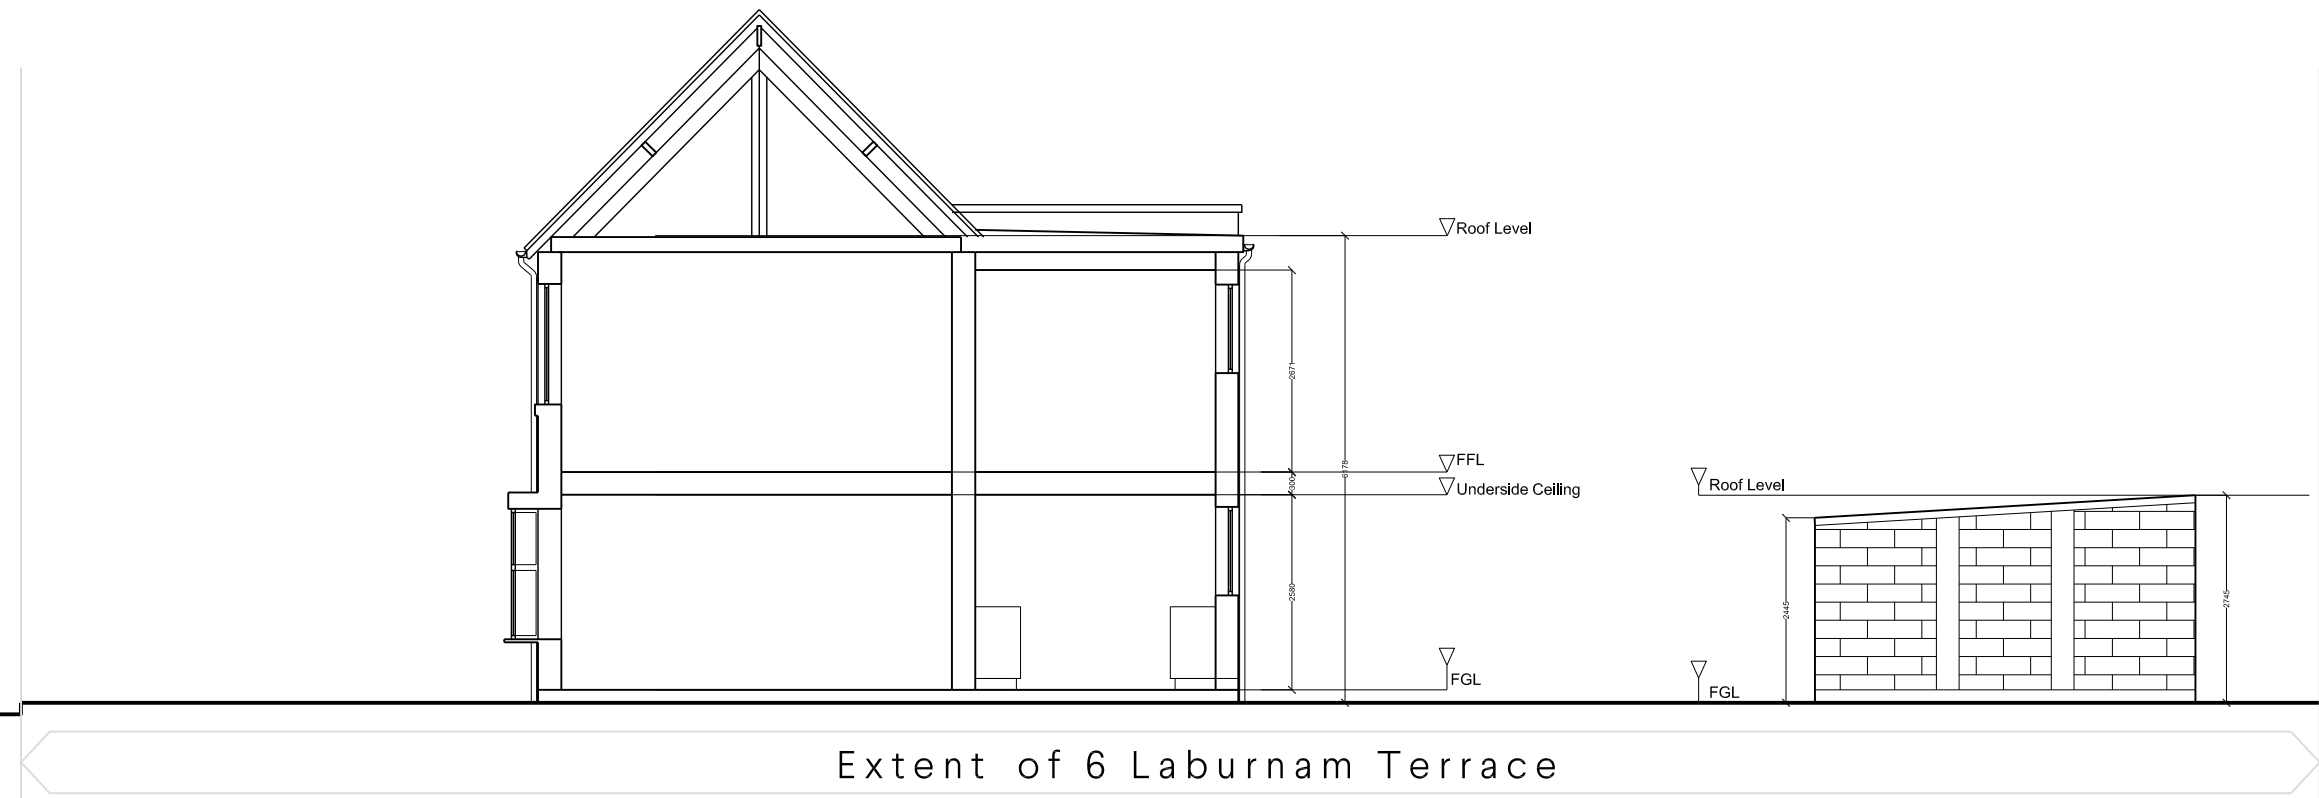

Existing Site Section 1:100

Revision:	Date:	Drawn By:
2	12/09/22	CS
Scale bar added		
Revision:	Date:	Drawn By:
1	25/07/22	CA
First Issue		

The use of this data by the recipient acts as an agreement of the following statements.
 Do not use this data if you do not agree with any of the following statements:-
 All drawings are based upon site information supplied by third parties and as such their accuracy cannot be guaranteed. All features are approximate and subject to clarification by a detailed topographical survey, statutory service enquiries and confirmation of the legal boundaries.
 Do not scale the drawing, use figured dimensions in all cases, check all dimensions on site.
 Report discrepancies in writing to GRADONARCHITECTURE before proceeding.
 COPYRIGHT GRADON ARCHITECTURE 2015.
 NOT TO BE REPRODUCED WITHOUT THE WRITTEN AUTHORITY OF THE ARCHITECT.

Status	Planning
Project	McPherson Residence 6 Laburnam Terrace Wylam
Drawing	Existing Site Plan
Project No.	Drawing No.
GRA-671	100:02
Scale at A3	Drawn By
1:100	CA

