



Proposed South Elevation 1:50

Proposed North Elevation 1:50

Red Brick to Match Neighbouring Context

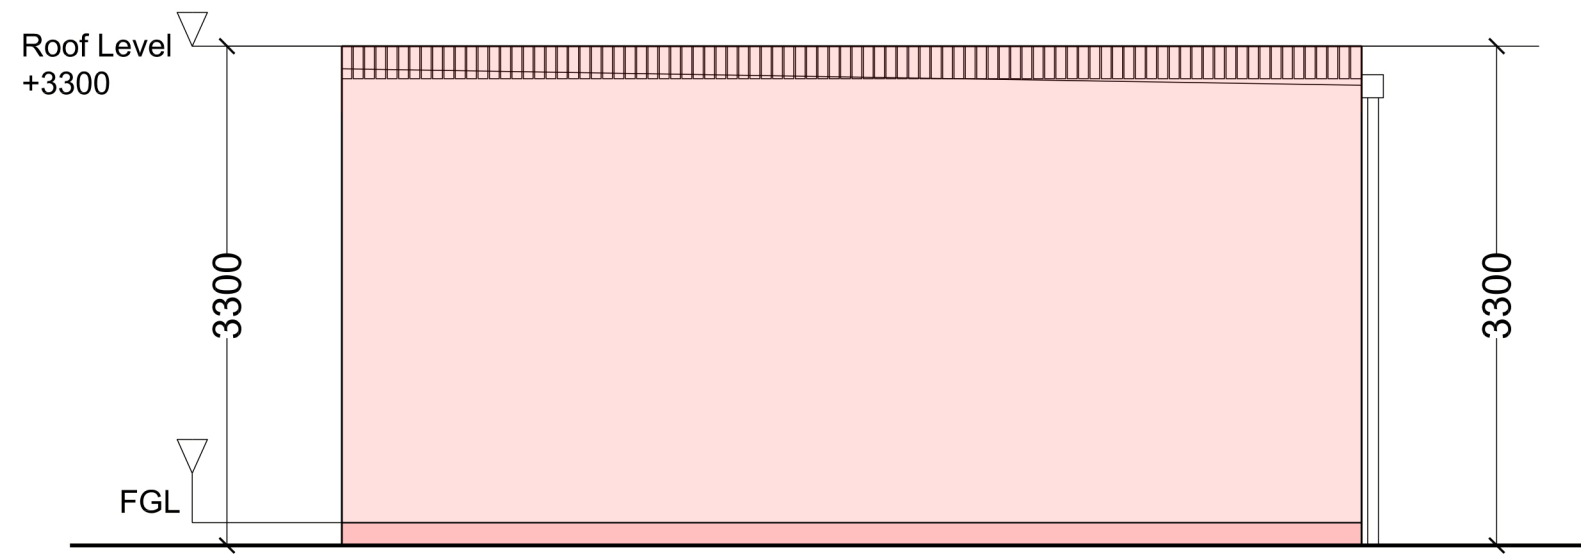

Proposed East Gable Elevation 1:50

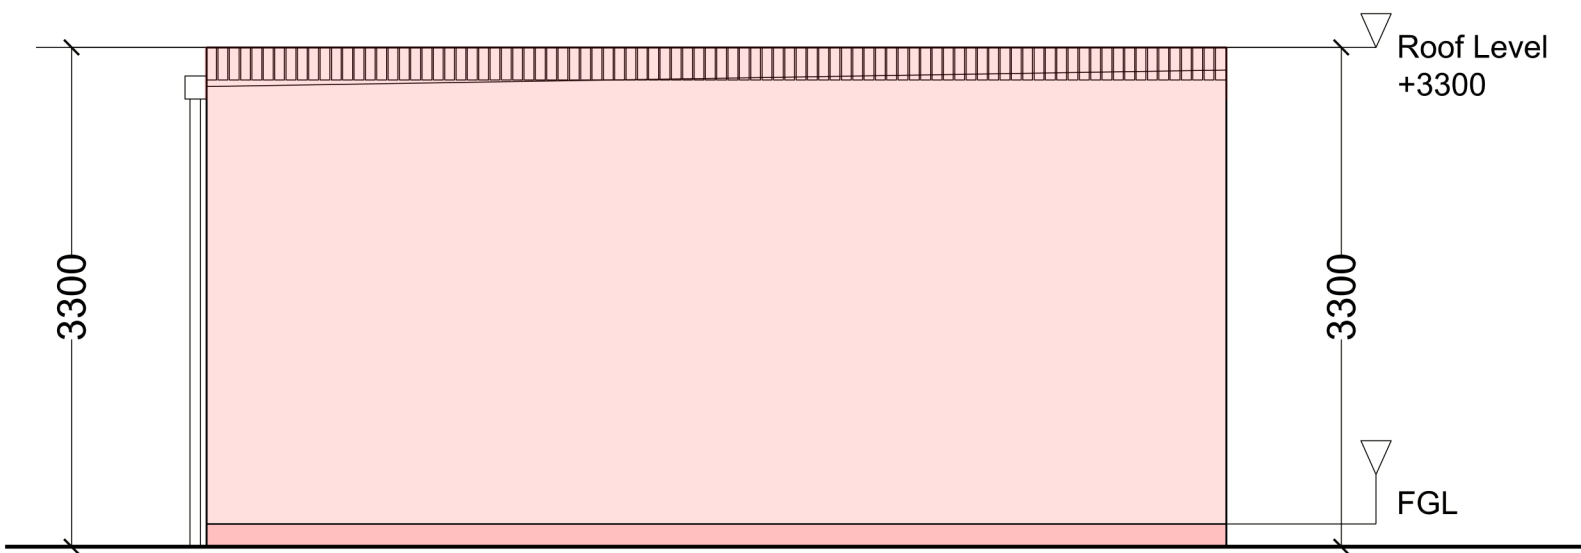

Proposed West Gable Elevation 1:50



Revision: 4	Date: 14/12/22	Drawn By: RD
Revised Planning Application		
Revision: 3	Date: 12/09/22	Drawn By: CS
Scale amended, sheet changed to elevations		
Revision: 2	Date: 11/08/22	Drawn By: CA
Minor Amendment		
Revision: 1	Date: 25/07/22	Drawn By: CA
First Issue		

The use of this data by the recipient acts as an agreement of the following statements.
 Do not use this data if you do not agree with any of the following statements:
 All drawings are based upon site information supplied by third parties and as such their accuracy cannot be guaranteed. All features are approximate and subject to clarification by a detailed topographical survey, statutory service enquiries and confirmation of the legal boundaries.
 Do not scale the drawing, use figured dimensions in all cases, check all dimensions on site.
 Report discrepancies in writing to GRADONARCHITECTURE before proceeding.
 COPYRIGHT GRADON ARCHITECTURE 2015.
 NOT TO BE REPRODUCED WITHOUT THE WRITTEN AUTHORITY OF THE ARCHITECT.

Status
 Planning

Project
 McPherson Residence
 6 Laburnam Terrace Wylam

Drawing
 Proposed Garage Elevations

Project No. Drawing No.
GRA-671 **200:02**

Scale at A3 Drawn By
1:50 **CA**

