
 











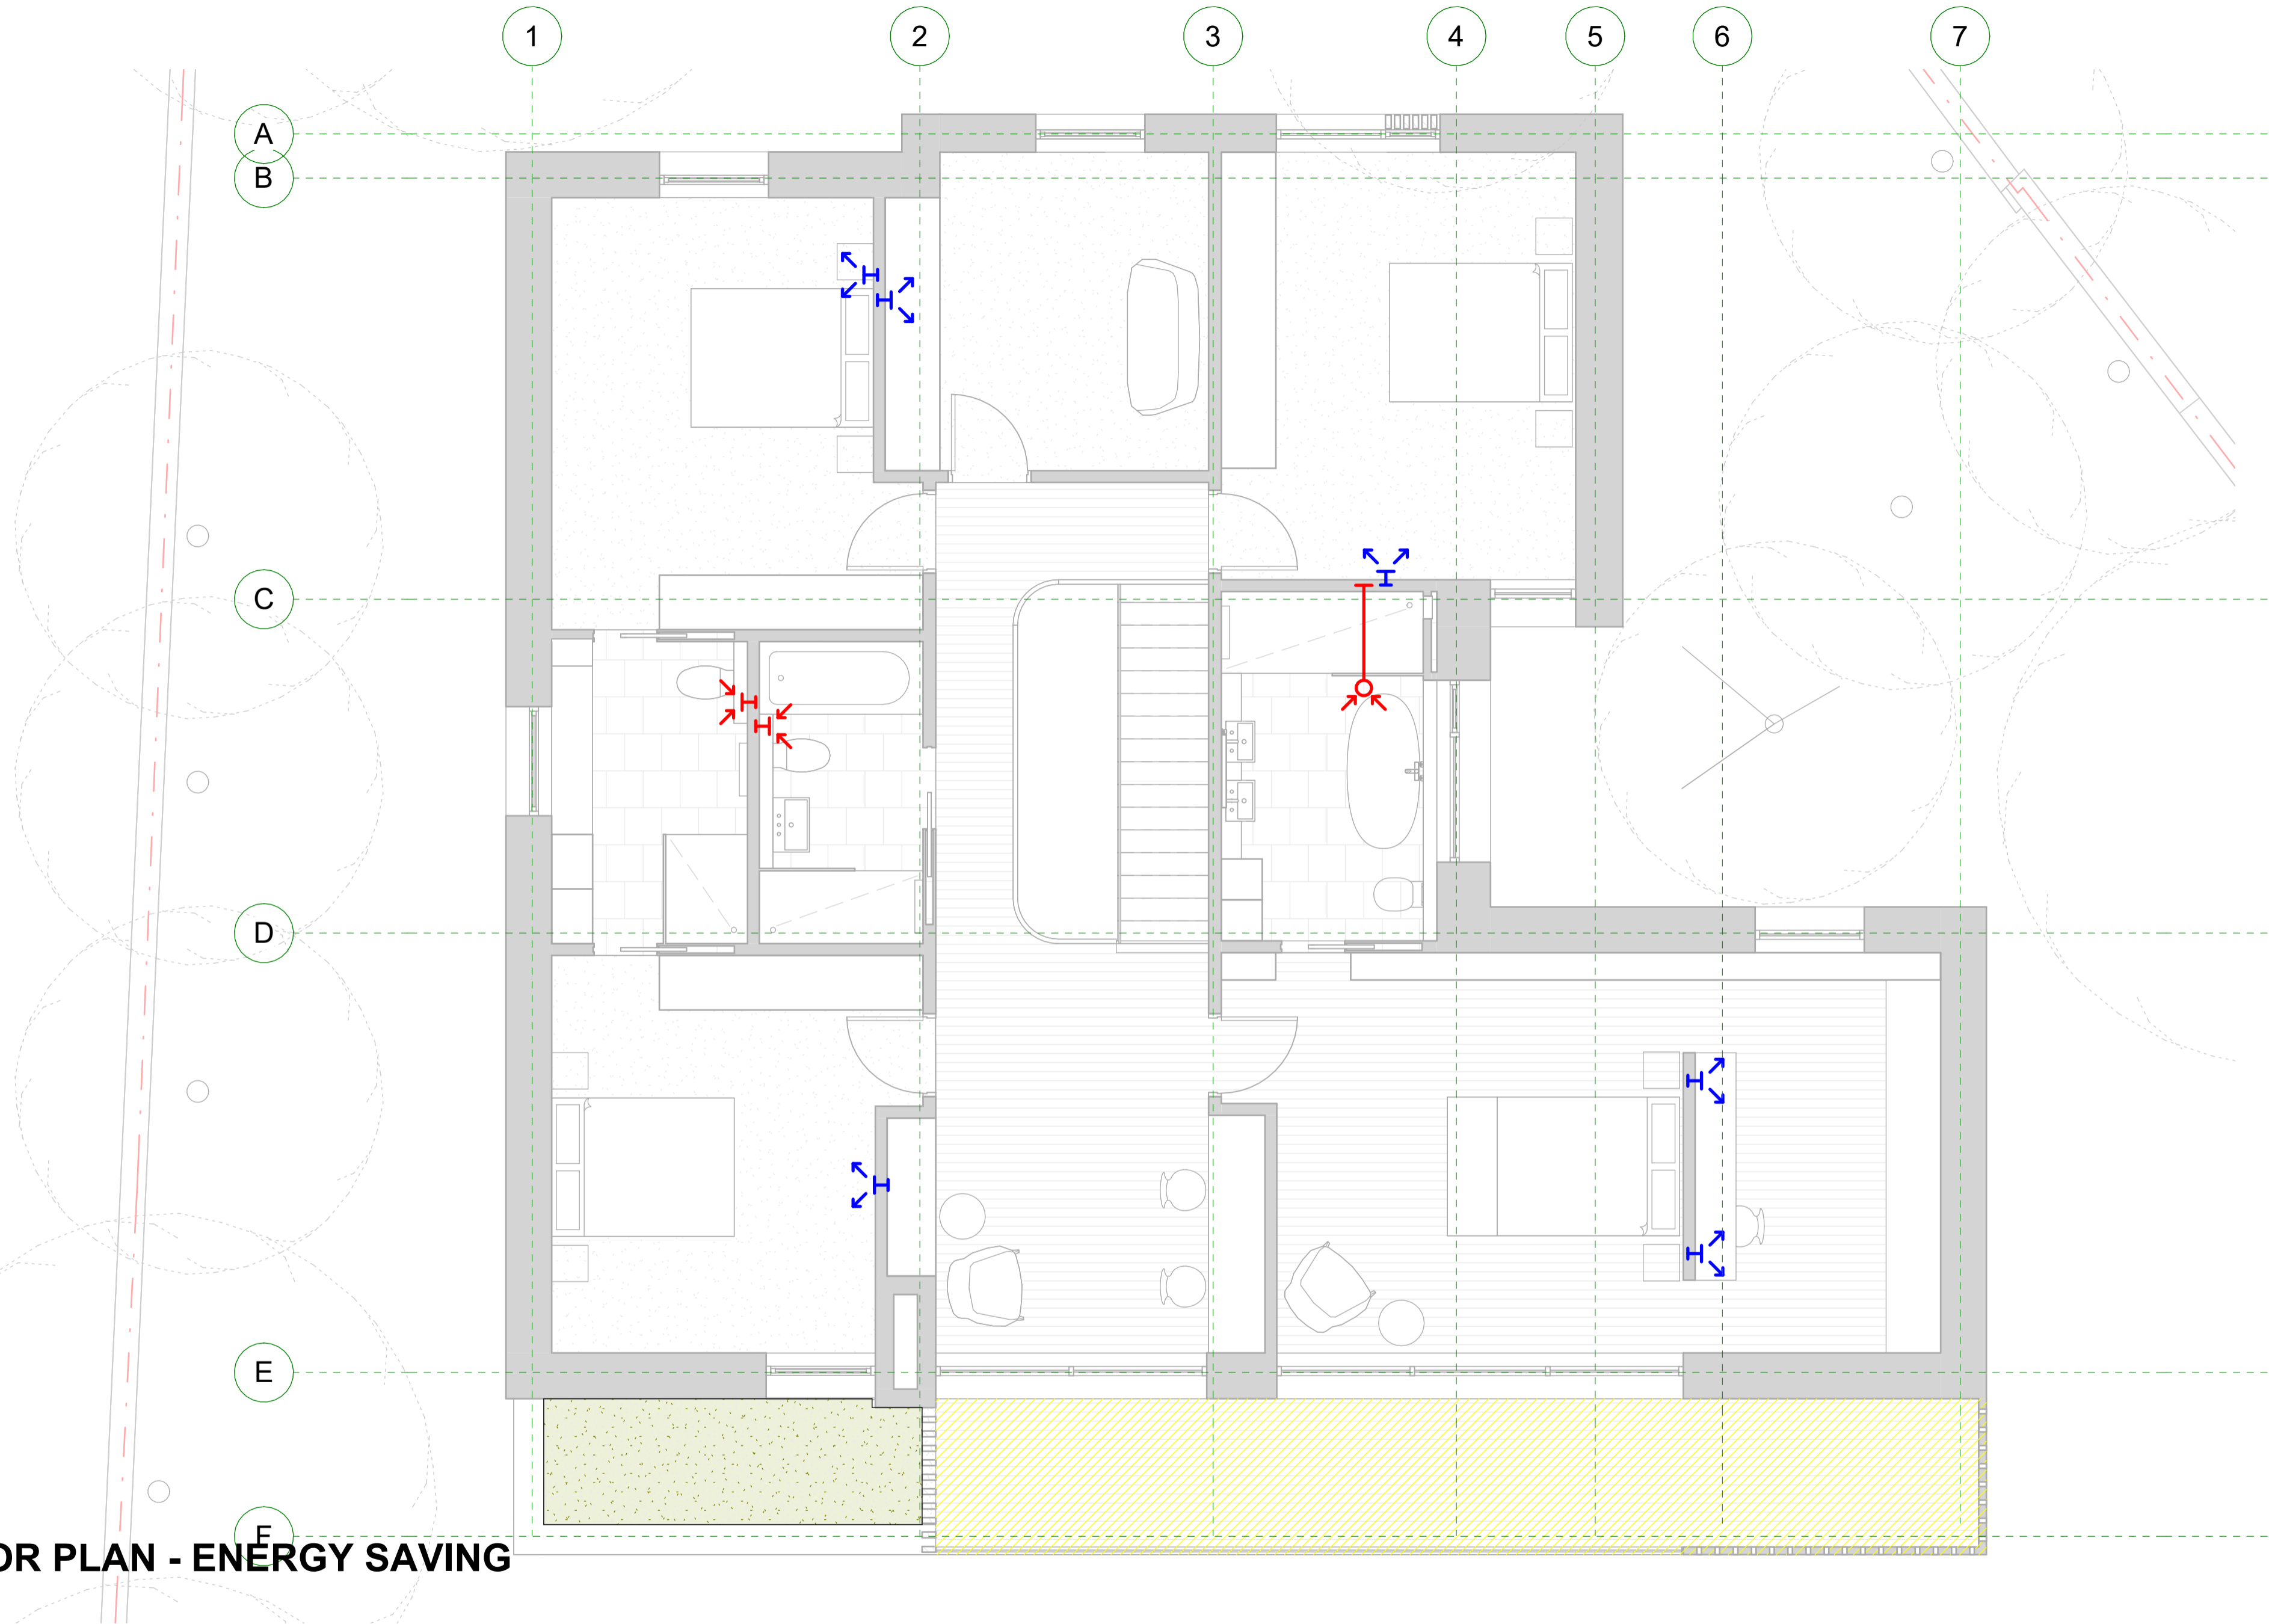
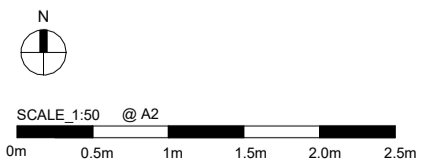



- OTHER ENERGY SAVING MEASURES**
-  GREEN ROOF
 -  FUTURE PROVISION FOR PHOTOVOLTAIC CELLS (146 sqm)
 -  SOLAR SHADING
 -  SOLAR COATING TO GLAZING
 -  AIR SOURCE HEAT PUMP
 -  WET UNDERFLOOR HEATING
 -  INTEGRATED BAT BOXES
 -  ELECTRIC CAR CHARGING POINT
- MECHANICAL VENTILATION HEAT RECOVERY**
- NOTE: ROUTES ARE INDICATIVE ONLY SUBJECT TO SPECIALIST DESIGN.
-  EXHAUST OUT
 -  FRESH AIR IN
 -  SUPPLY DUCT
 -  EXTRACT DUCT
 -  WALL MOUNTED UNIT



0.01 - FIRST FLOOR PLAN - ENERGY SAVING MEASURES
1 : 50

 <p>SCALE 1:50 @ A2 0m 0.5m 1m 1.5m 2.0m 2.5m</p>	<p>NOTES:</p>	<p>KEY PLAN:</p>	<p>REVISION:</p> <table border="1" style="width: 100%; border-collapse: collapse;"> <thead> <tr> <th>DATE</th> <th>REVISION</th> <th>DESCRIPTION</th> </tr> </thead> <tbody> <tr> <td>16.12.22</td> <td>PC1</td> <td>Pre-commencement Planning Conditions</td> </tr> </tbody> </table>	DATE	REVISION	DESCRIPTION	16.12.22	PC1	Pre-commencement Planning Conditions	<p>This drawing is for planning purposes only. Positions or details of windows, doors, or building fabric to adjoining properties are indicative only. They may not have been surveyed accurately due to limited access.</p>	<div style="text-align: center;">  <p>TAS ARCHITECTS</p> <p><small>HERTFORDSHIRE: 11 Lodey Stables, Long Marston, HP23 4PL LONDON: 6 Litchfield Yard, Soho, London, E1 1LX SUFFOLK: The Forge, Ipswich, Suffolk, IP1 1AX E: info@tasarchitects.co.uk</small></p> </div> <table border="1" style="width: 100%; border-collapse: collapse;"> <tr> <td colspan="2">PROJECT ADDRESS: 6a Nancy Downs, Watford, WD19 4NF</td> </tr> <tr> <td colspan="2">CLIENT: PHIL SHARPE</td> </tr> <tr> <td colspan="2">DRAWING NAME: FIRST FLOOR PLAN - ENERGY SAVING MEASURES</td> </tr> <tr> <td colspan="2">PURPOSE: PLANNING CONDITIONS</td> </tr> <tr> <td>DRAWING NO.: P310_ME_1.02</td> <td>PC1</td> </tr> <tr> <td colspan="2">ISSUE NO.:</td> </tr> <tr> <td colspan="2">SCALE: As indicated @ A2 AS INDICATED</td> </tr> </table>	PROJECT ADDRESS: 6a Nancy Downs, Watford, WD19 4NF		CLIENT: PHIL SHARPE		DRAWING NAME: FIRST FLOOR PLAN - ENERGY SAVING MEASURES		PURPOSE: PLANNING CONDITIONS		DRAWING NO.: P310_ME_1.02	PC1	ISSUE NO.:		SCALE: As indicated @ A2 AS INDICATED	
DATE	REVISION	DESCRIPTION																							
16.12.22	PC1	Pre-commencement Planning Conditions																							
PROJECT ADDRESS: 6a Nancy Downs, Watford, WD19 4NF																									
CLIENT: PHIL SHARPE																									
DRAWING NAME: FIRST FLOOR PLAN - ENERGY SAVING MEASURES																									
PURPOSE: PLANNING CONDITIONS																									
DRAWING NO.: P310_ME_1.02	PC1																								
ISSUE NO.:																									
SCALE: As indicated @ A2 AS INDICATED																									