

New metal roofing

Conservation
type rooflights

Selected single lap
concrete roof tiles


PROPOSED
Sand Cement render
& concrete blockwork

New
Boiler

Devon bank
with beach
hedge above

Street
Sign

County
Highway

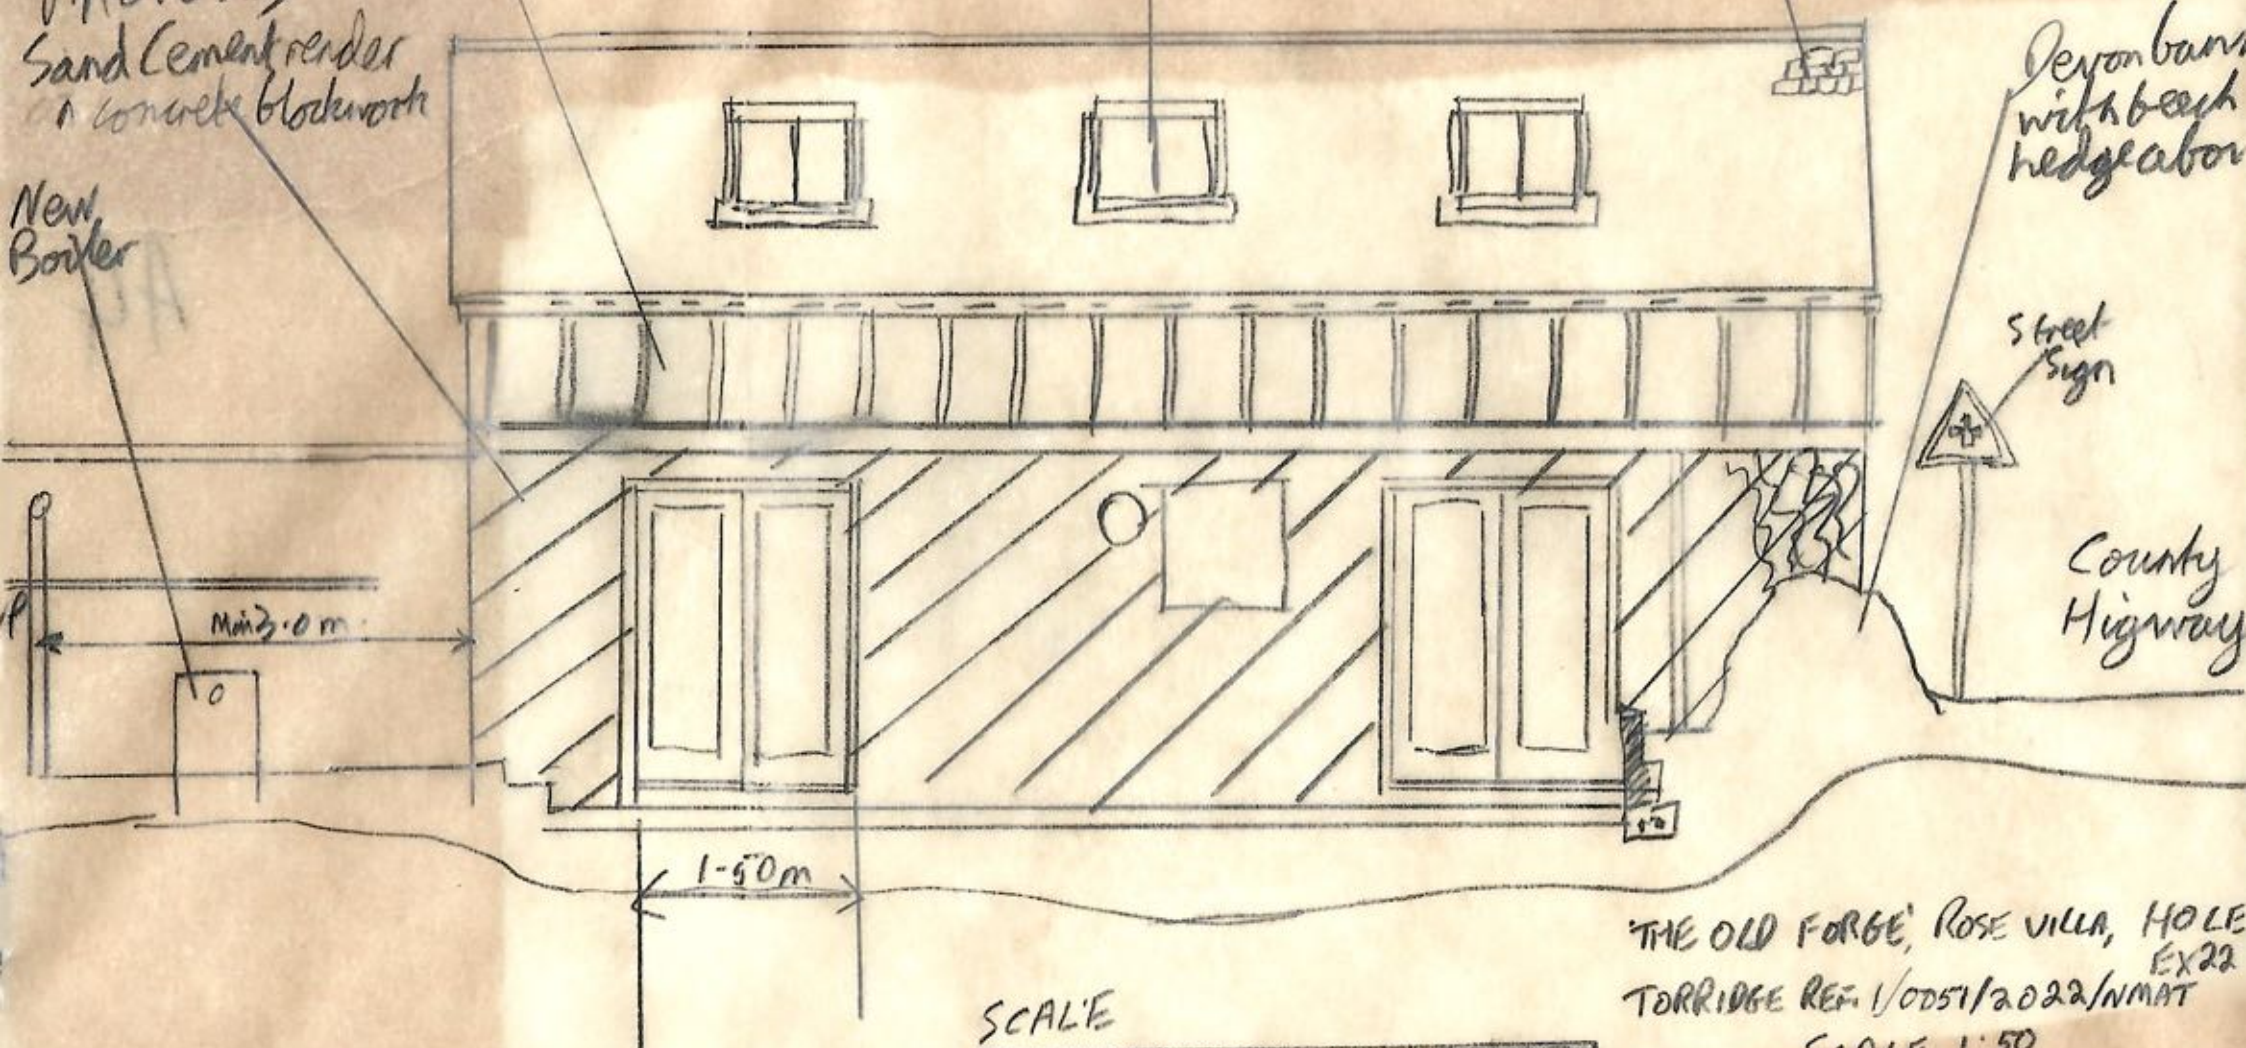

SOUTH-WEST ELEVATION

SCALE



'THE OLD FORGE', ROSE VILLA, HOLE
TORRIDGE REG. 1/0051/2022/NMAT
EX22
SCALE 1:50