





Front Elevation








Rear Elevation

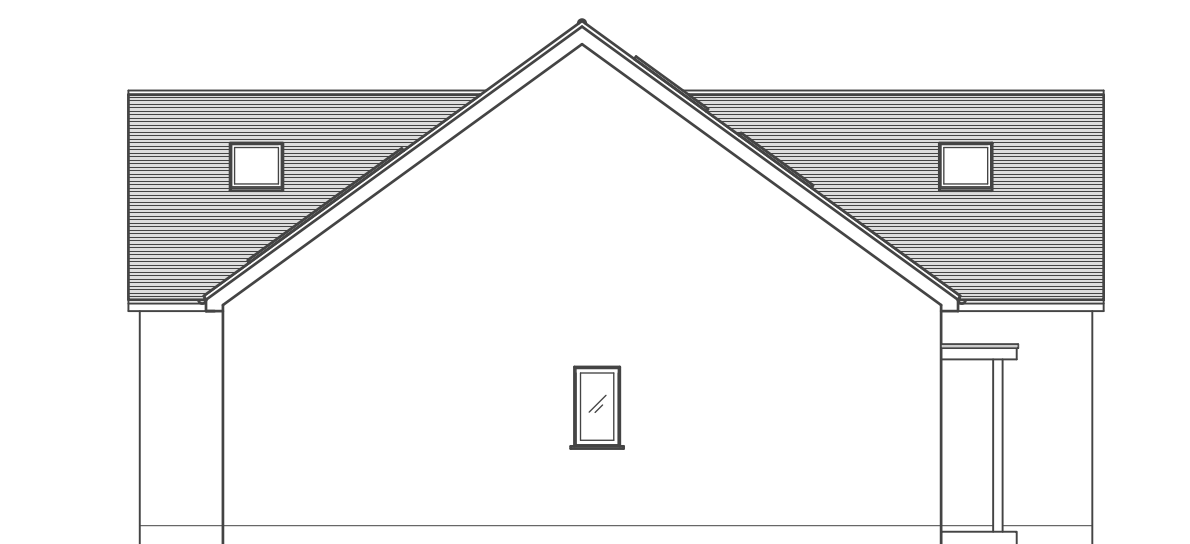

Side Elevation

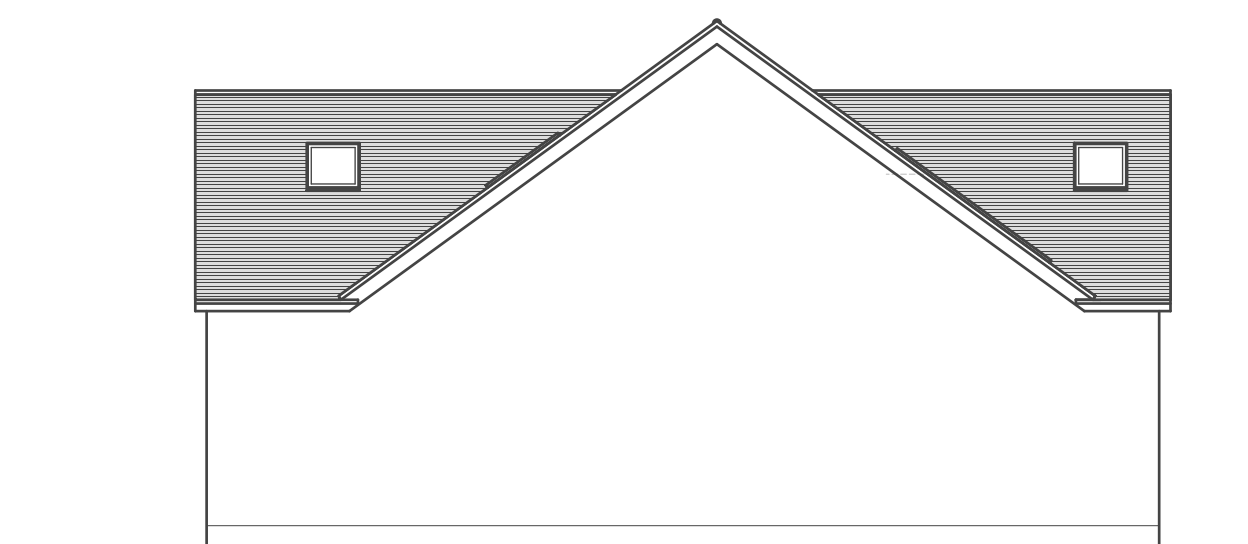

Side Elevation

   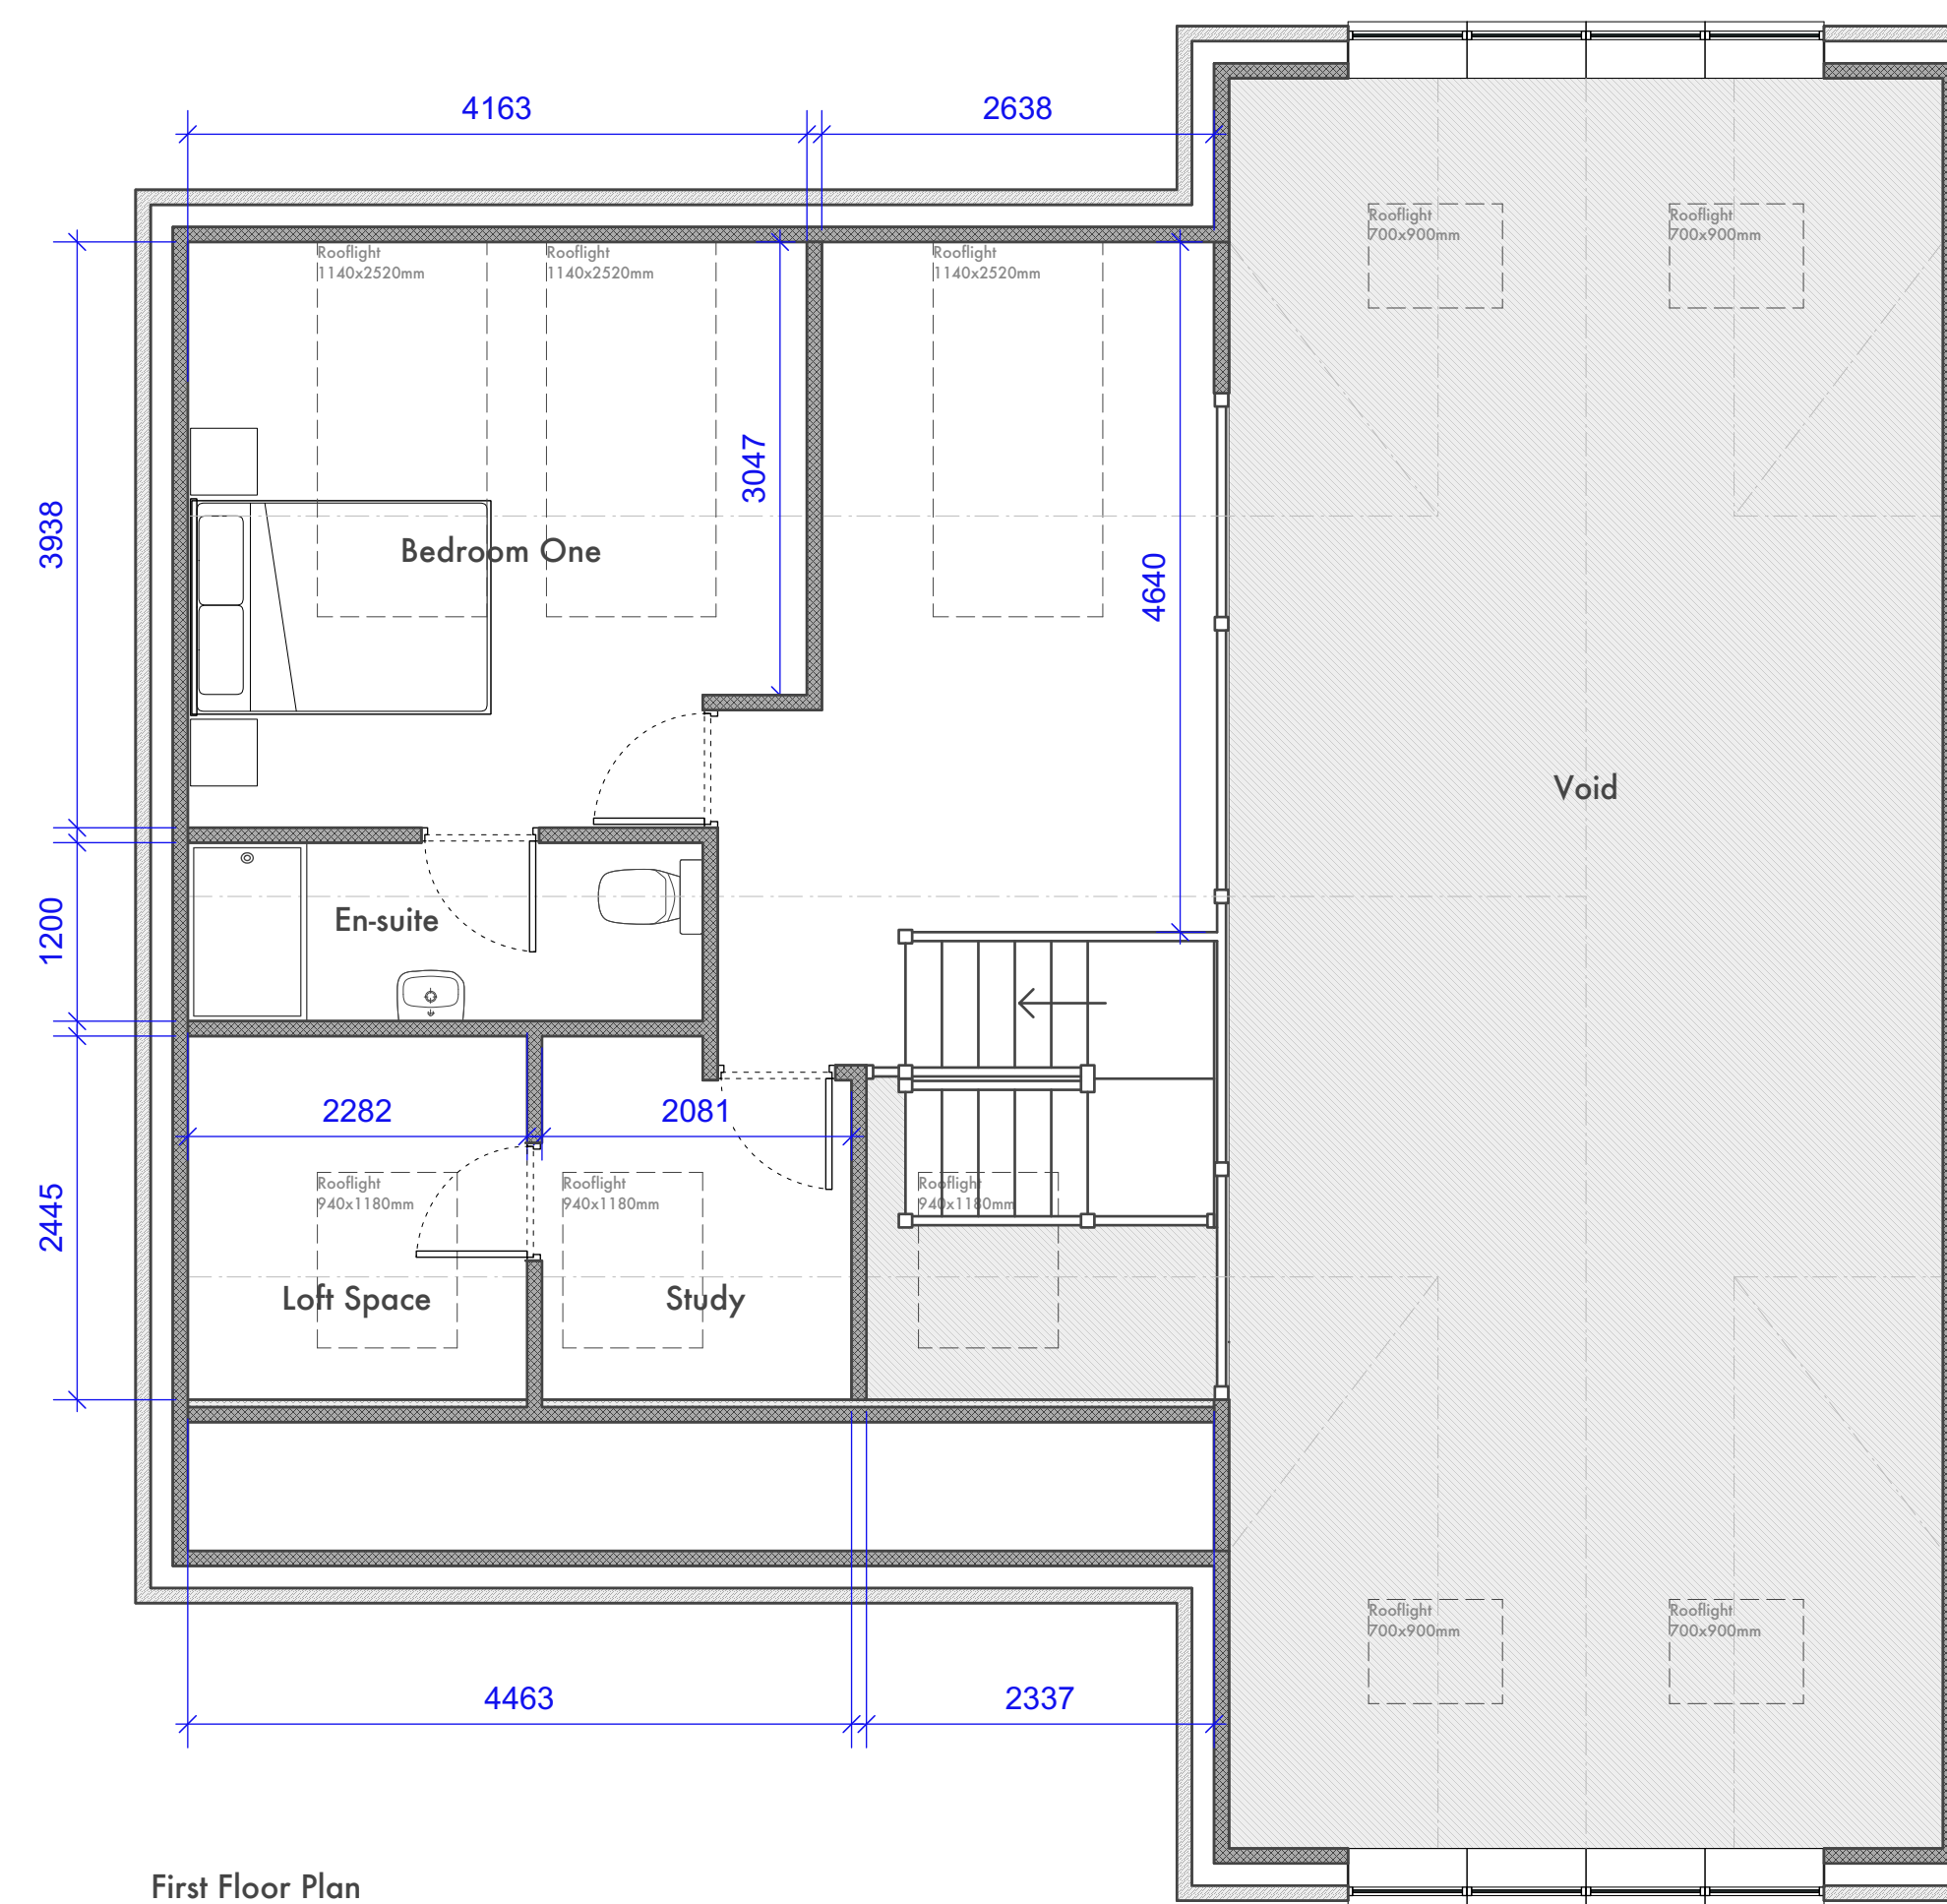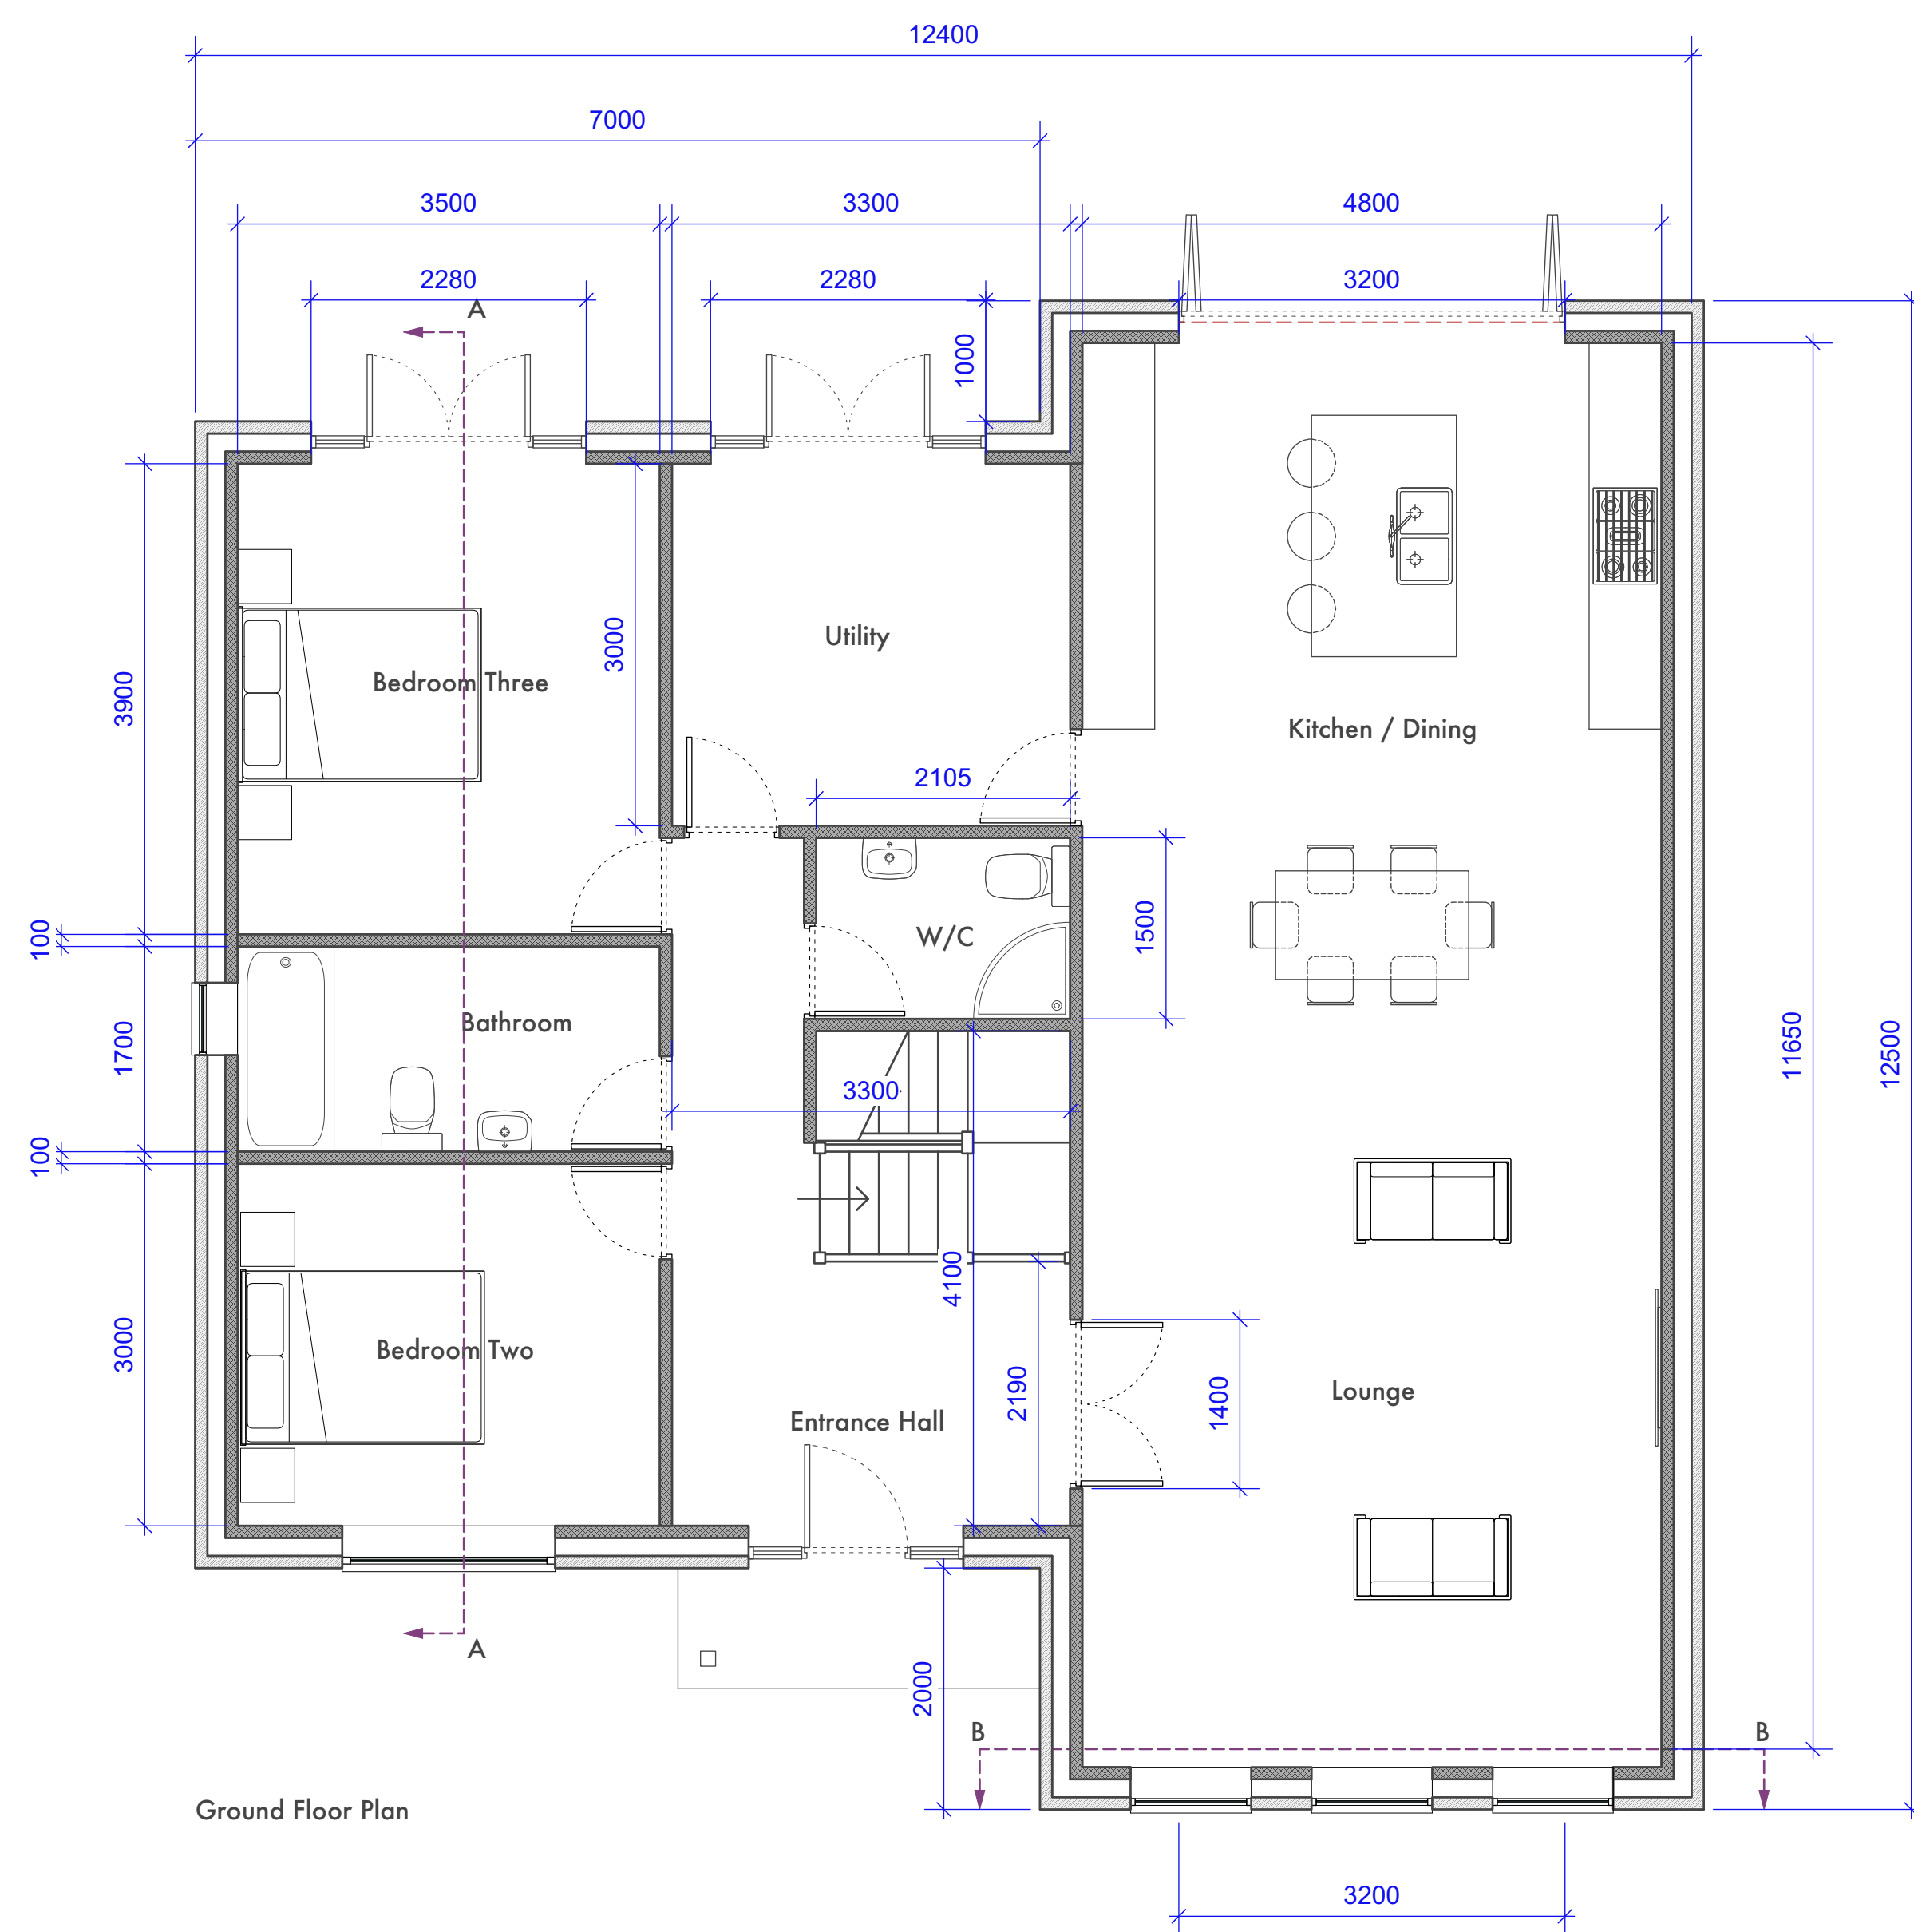

General Notes:  
 Do not scale from this drawing  
 Verify all dimensions and levels on site prior to construction  
 The contents of this drawing are RD DESIGNS copyright and shall not be copied or re-used without permission

RD DESIGNS  
 E: info@rd-designs.co.uk  
 T: 01525 659557  
 www.rd-designs.co.uk

---

Project: **Beech Holme Norfolk**

---

Drawing: **Concept Scheme**

---

Project No: <b>1274</b>	Drawing No: <b>003</b>	Scale: <b>1:50 &amp; 1:100 @ A1</b>
----------------------------	---------------------------	--

---

Date: **December 2022**