





Elevation 1

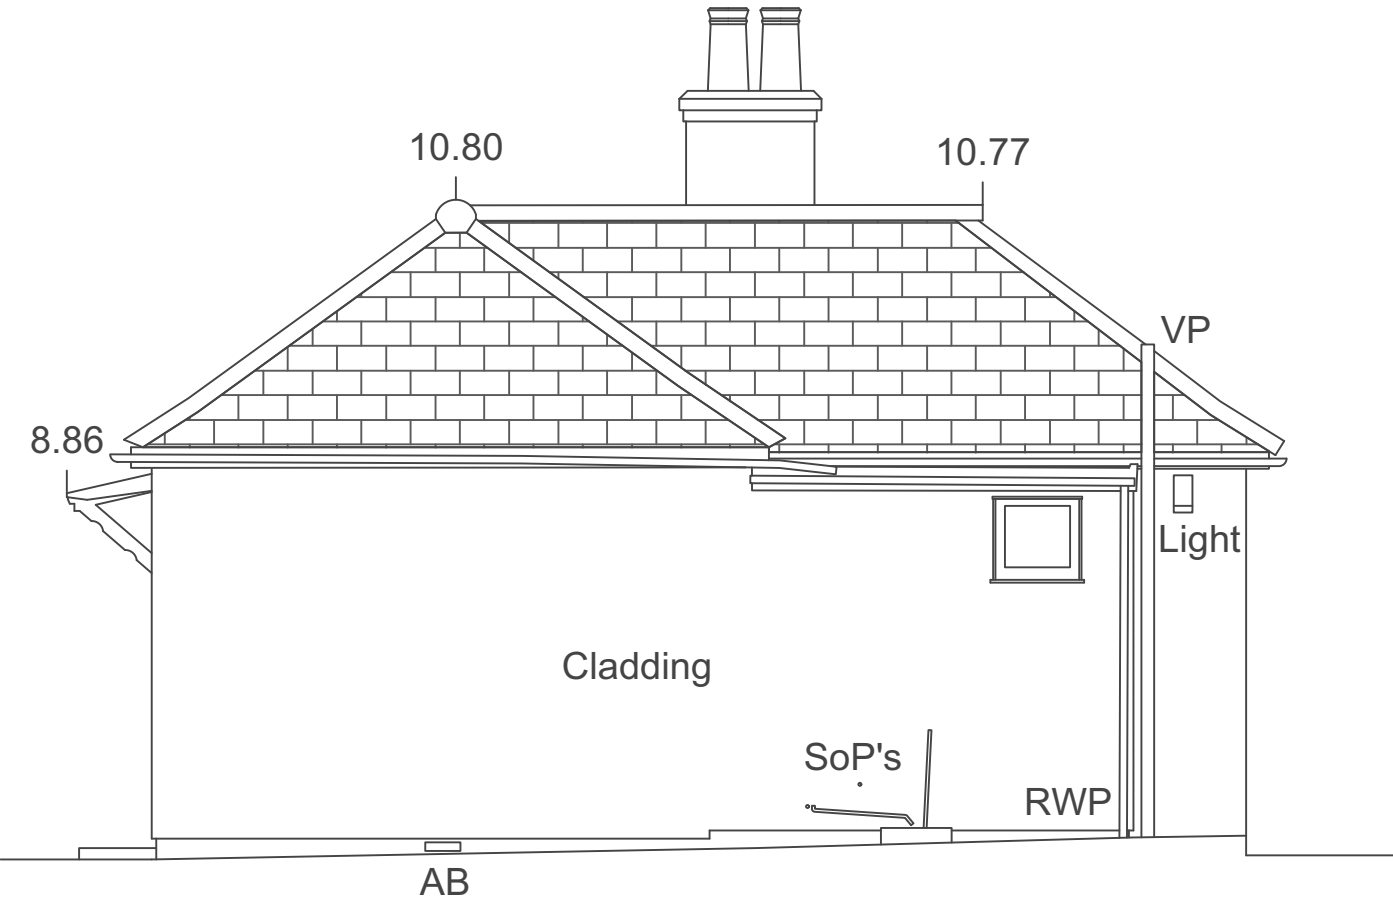


Elevation 2

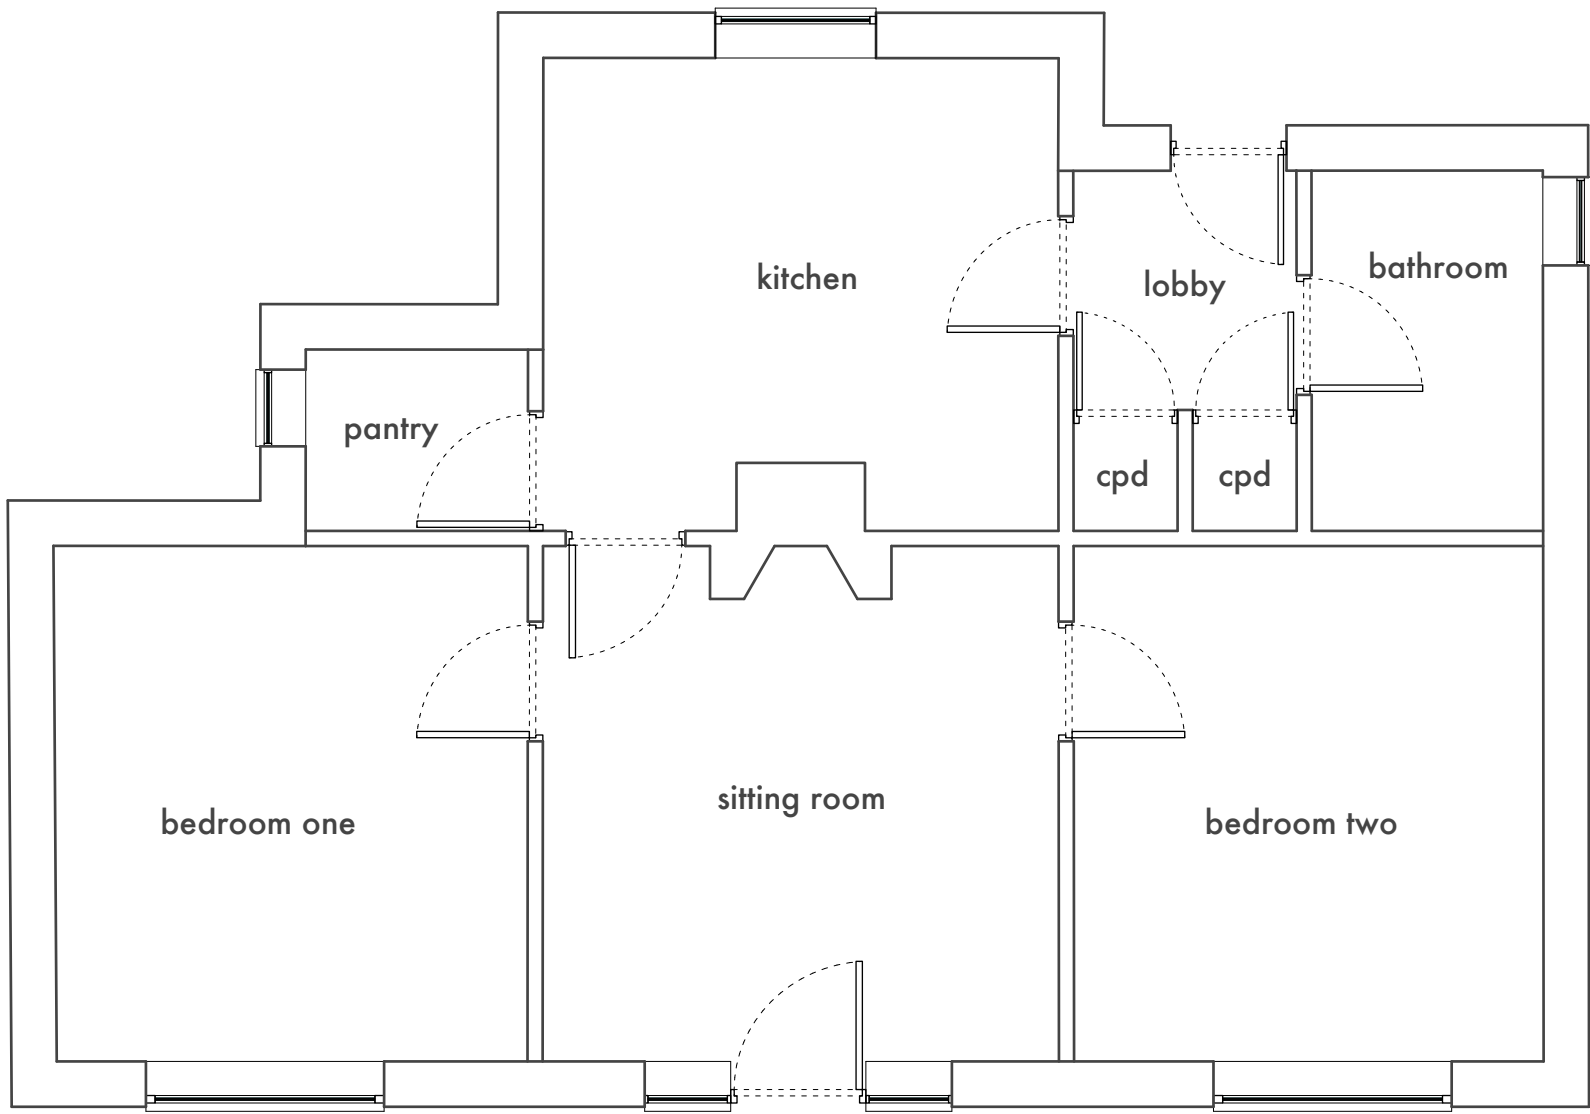


Ground Floor Plan

Datum Line 2.00m

Datum Line 2.00m

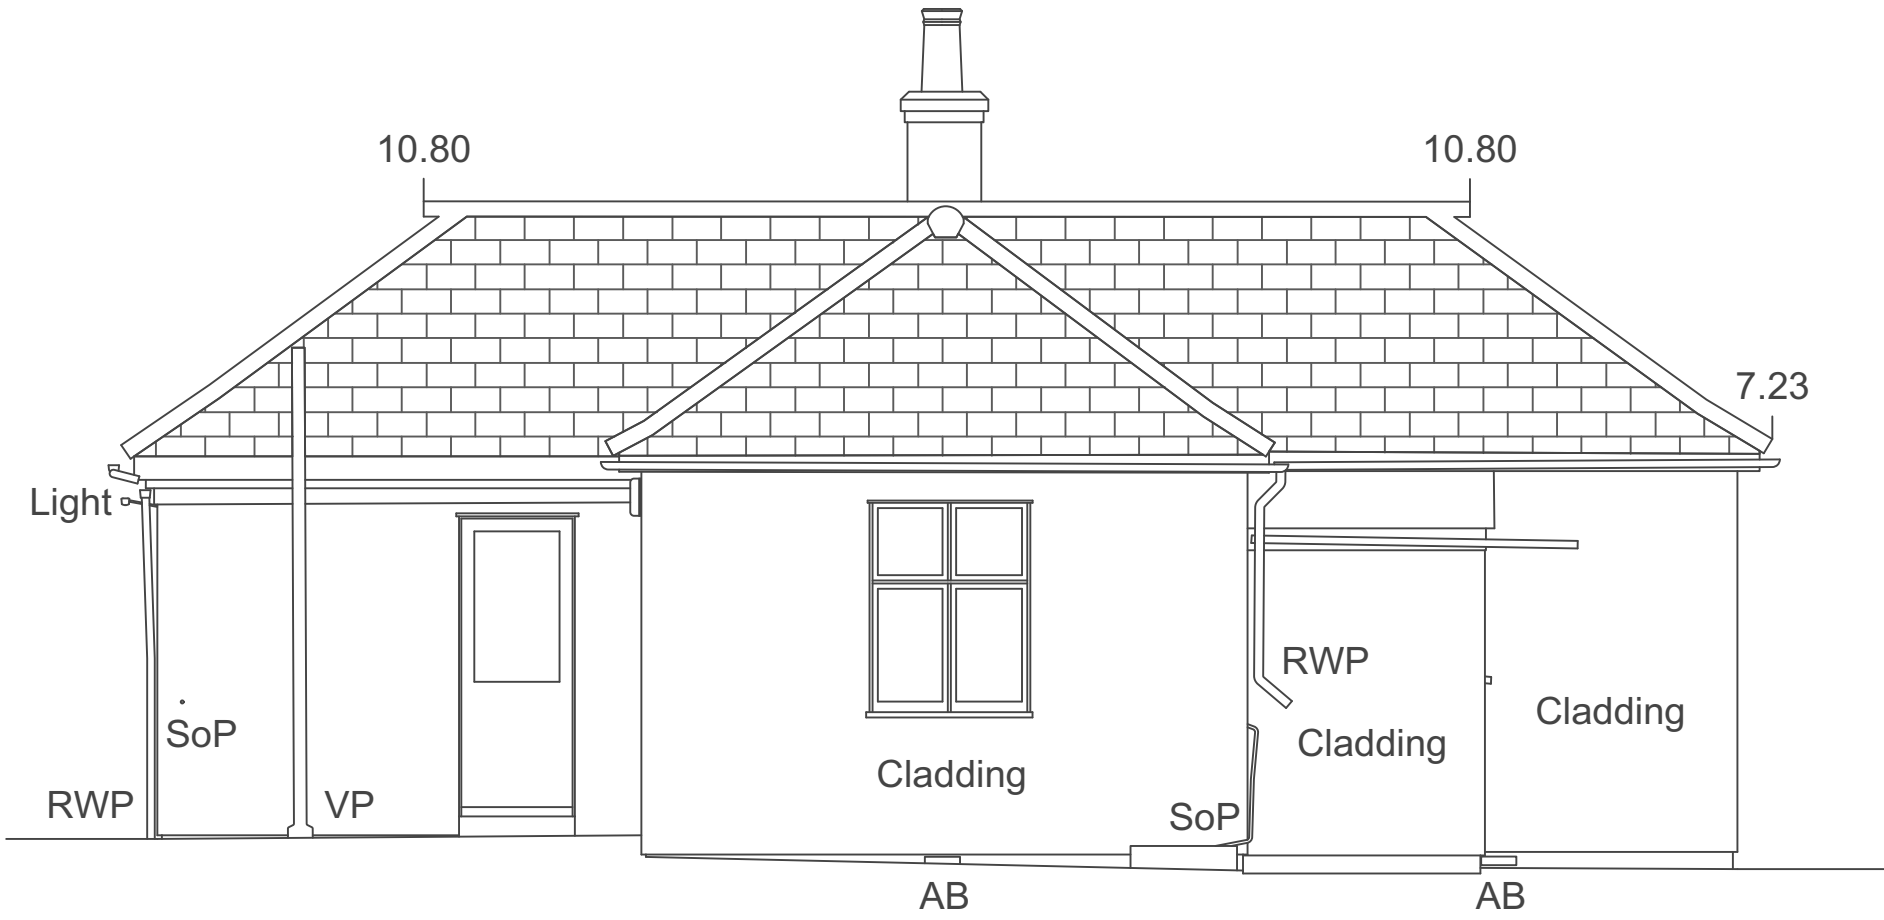


Elevation 3

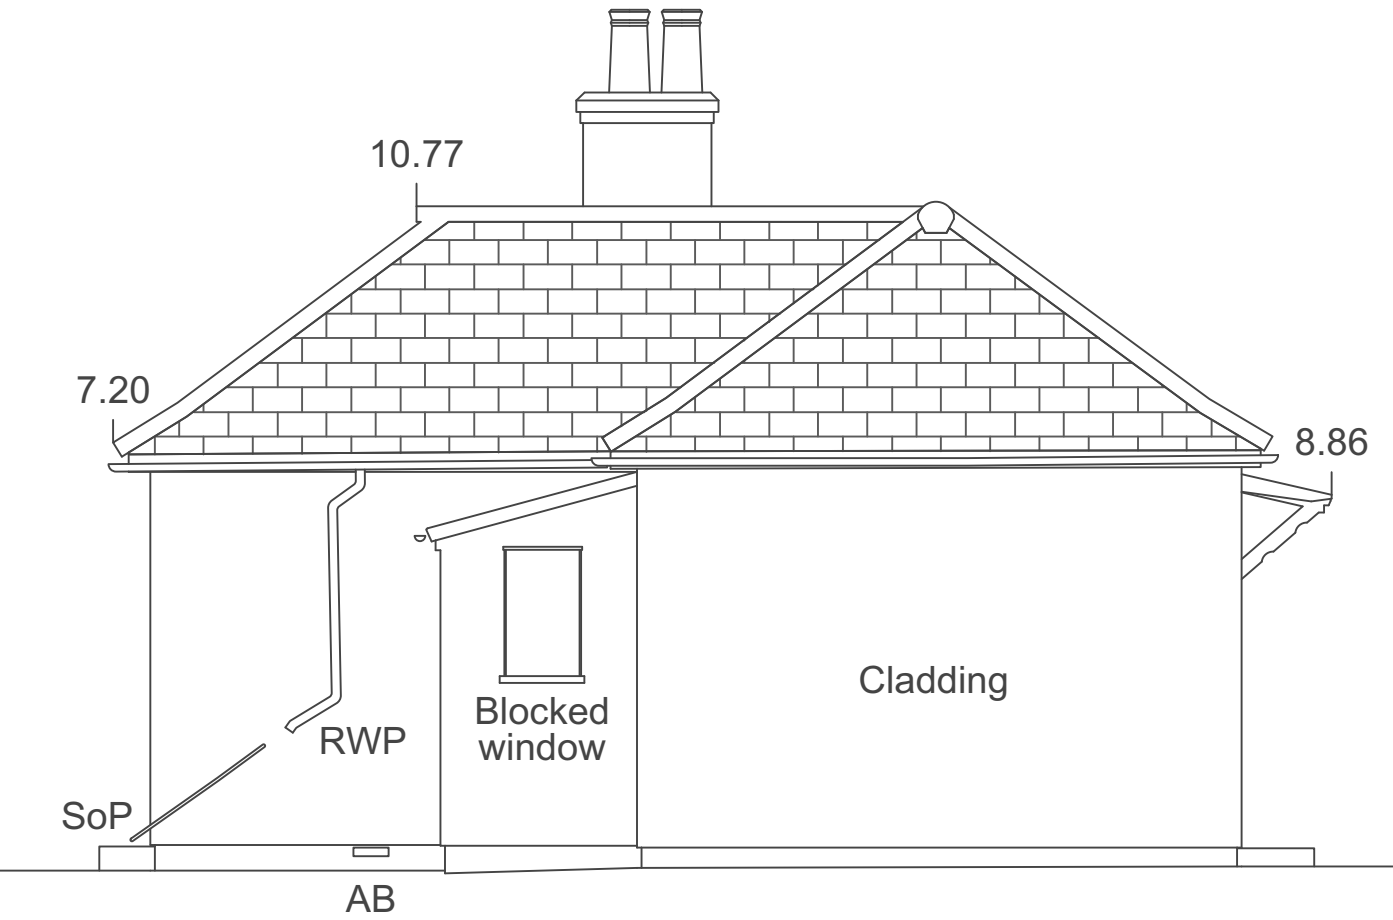


Elevation 4

Datum Line 2.00m

Datum Line 2.00m

 

SCALE 1:200

 

SCALE 1:100



SCALE 1:50

General Notes:
Do not scale from this drawing
Verify all dimensions and levels on site prior to construction
The contents of this drawing are RD DESIGNS copyright and shall not be copied or re-used without permission



RD DESIGNS
E: info@rd-designs.co.uk
T: 01525 659057
www.rd-designs.co.uk

Project: **Beech Holme Norfolk**

Drawing: **Existing Layouts**

Project No: 1274	Drawing No: 001	Scale: 1:50 @ A1
Date: July 2022		