



South Elevation

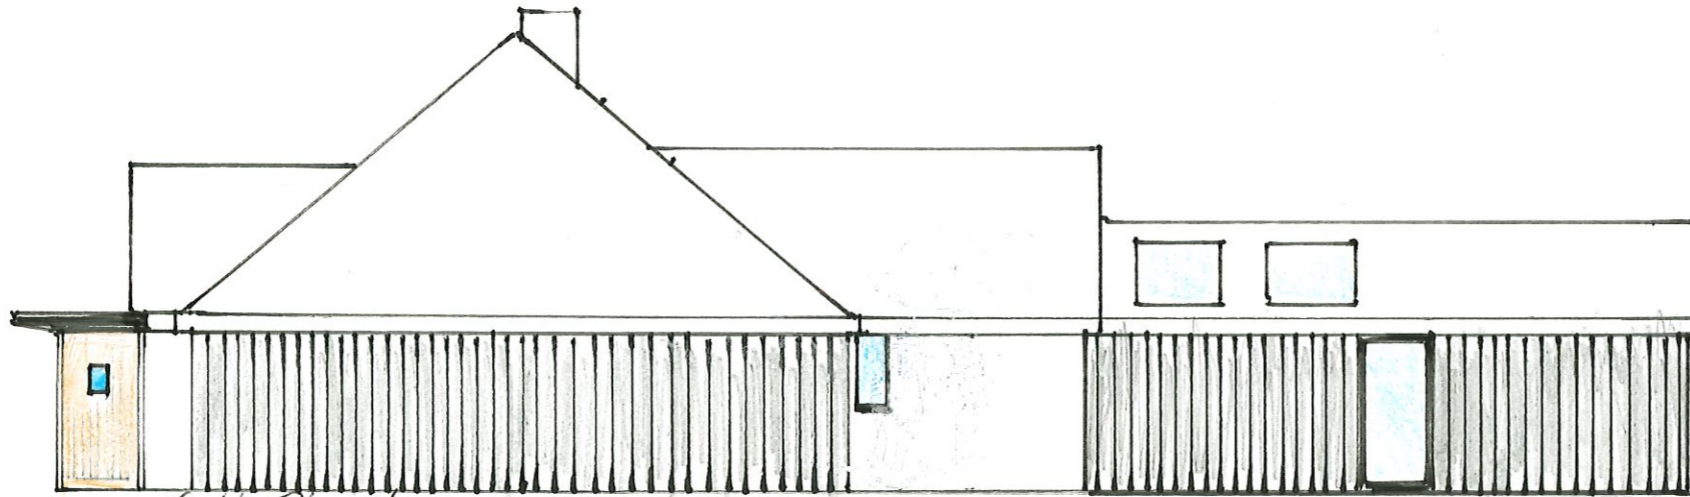

North Elevation



West Elevation

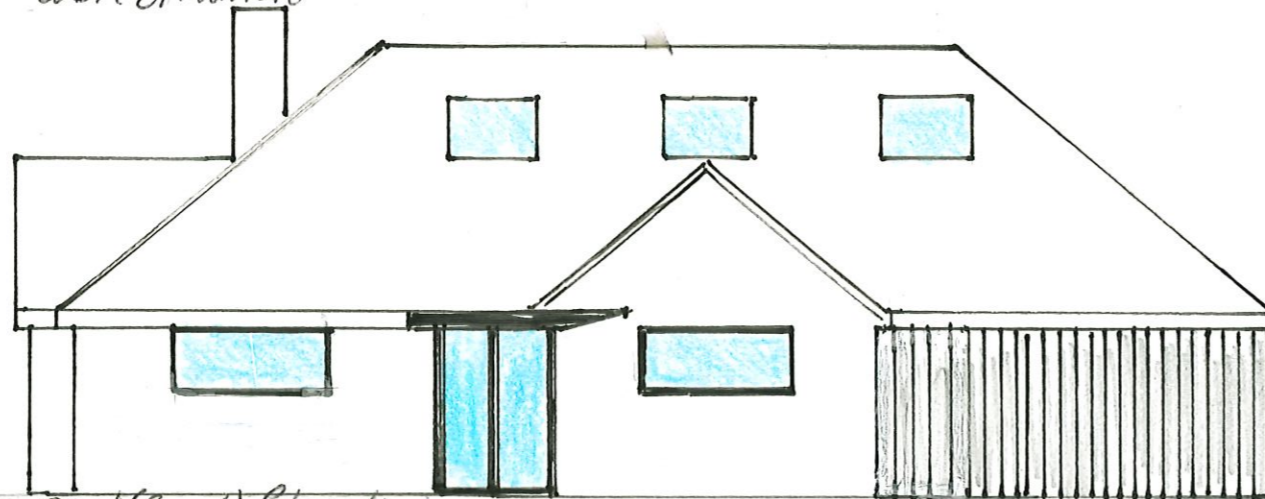

East (front) Elevation

Existing
Boundary
fence

Existing
Boundary
fence



metric 1:100 @ A3



Drawn By: D.S.
Date: 12.12.2022

Site Address
Applands
Plymtree
Cullompton
EX15 2JY

Drawing Title
Proposed Elevations

Drawing N° 30